





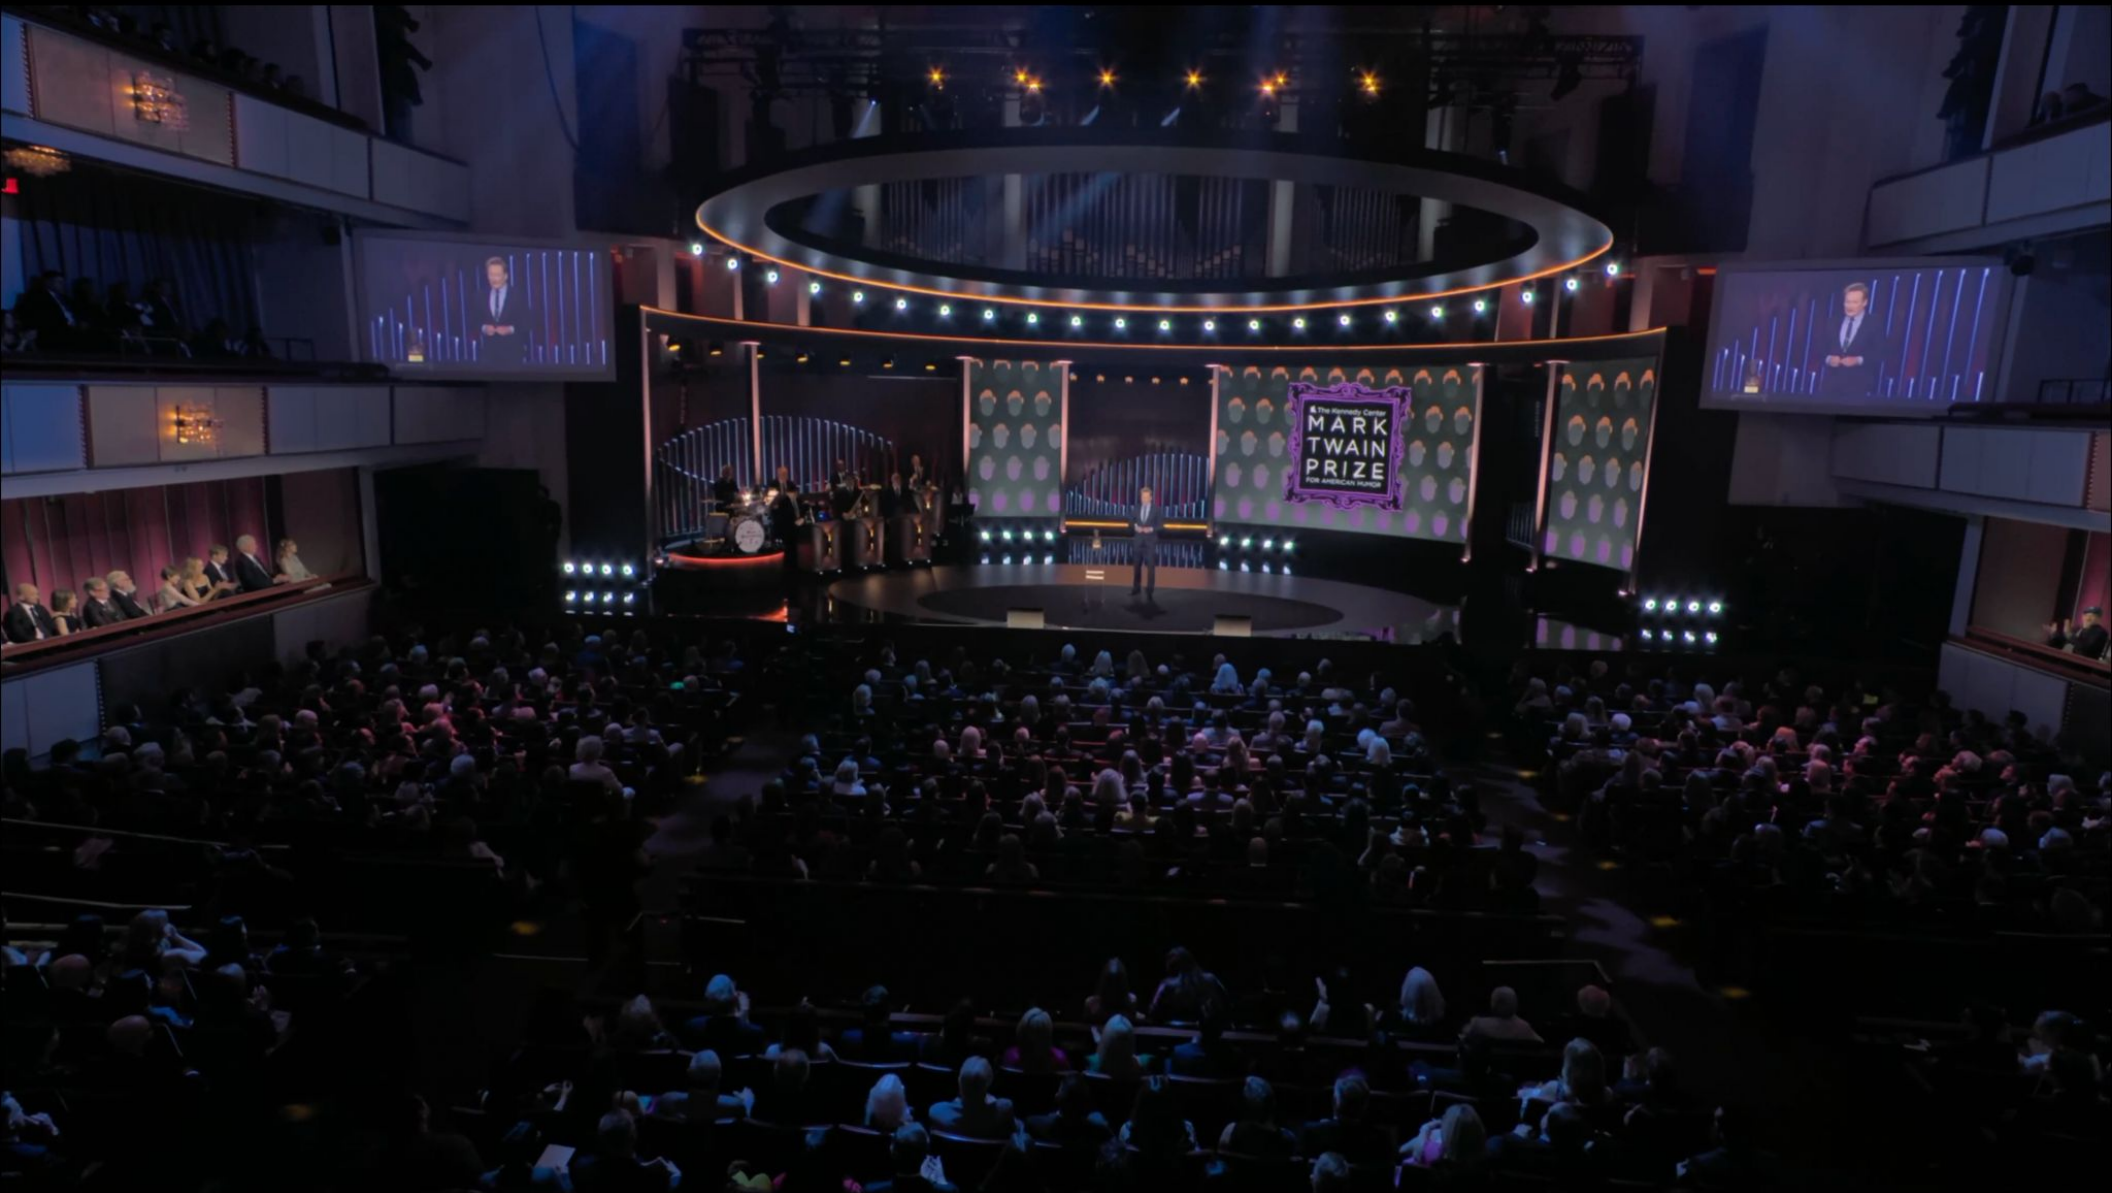

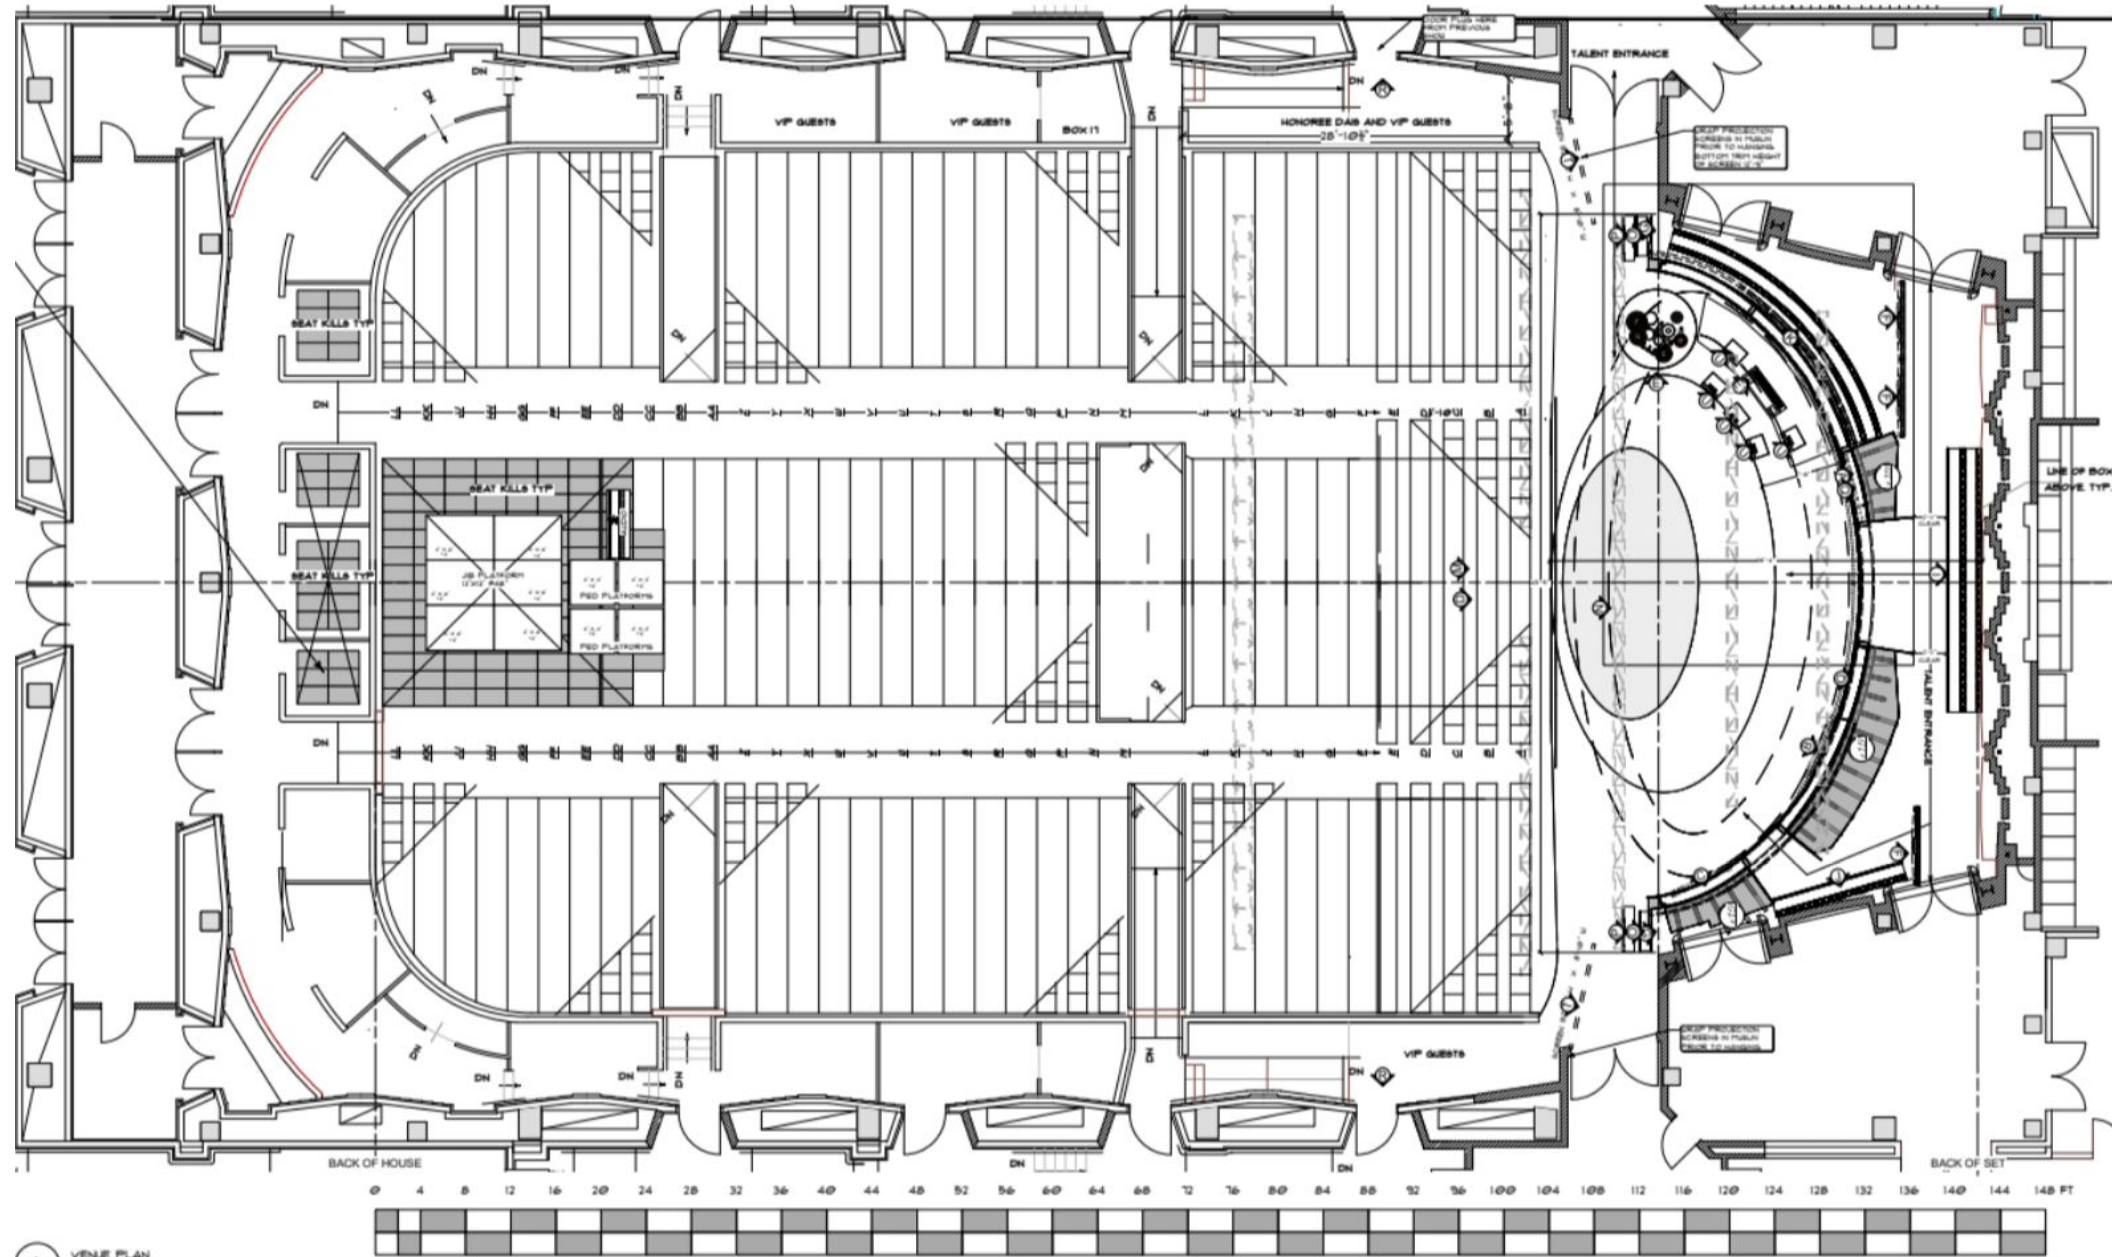

1 VENUE PLAN
SCALE 1/8" = 1'-0"





HE Rick,
band p
accoun





Hi Rick,
Send me
account











