

SINNERS


PRODUCTION DESIGNER

HANNAH BEACHLER

SET DECORATOR

MONIQUE CHAMPAGNE

THE CHURCH

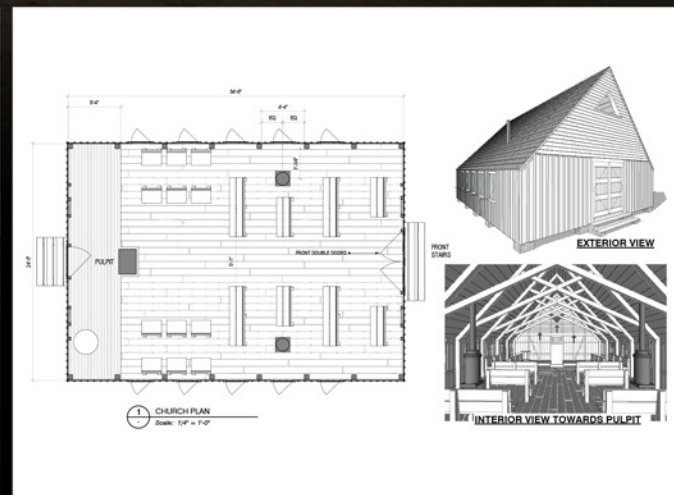

THE CHURCH




ANNIE'S STORE



ANNIE'S STORE



1 EXT VIEW
Scale: NTS

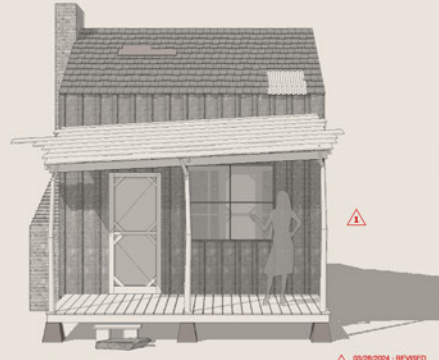


2 EXT VIEW
Scale: NTS




3 EXT VIEW
Scale: NTS


03/26/2024 - REVISED
MOVED SLATTED LEAN TO TO BACK OF HOUSE
RELOCATED SCREEN DOOR TO ENTER LEAN TO
SIDE OF DOOR REMAINS
ADDED CHICKEN COOP TO LEFT BACK SIDE OF
EXTERIOR
ALL PIERIS ARE NOW CONCRETE TRAPEZOIDAL
PIERS

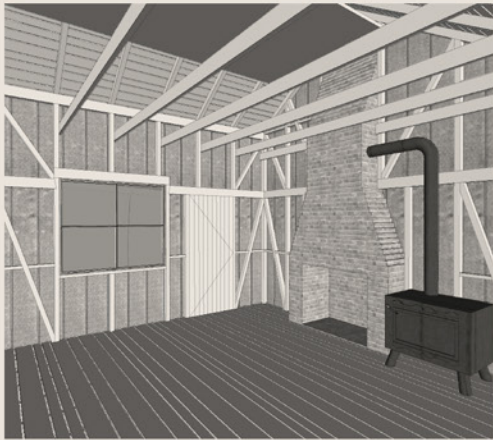

4 INT VIEW
Scale: NTS

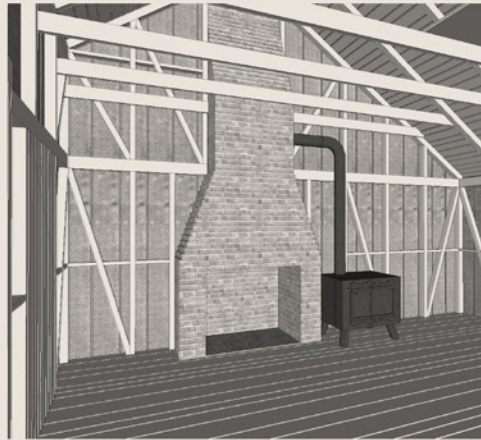

5 INT VIEW
Scale: NTS

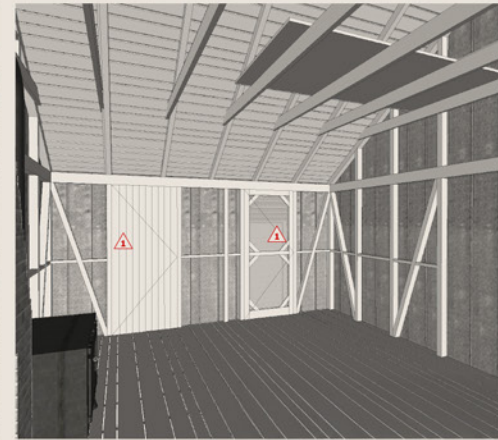

6 INT VIEW
Scale: NTS

REVISED
03/28/2024





DOWNTOWN CLARKSDALE




GROCERY STORE



FARMHOUSE



FARMHOUSE

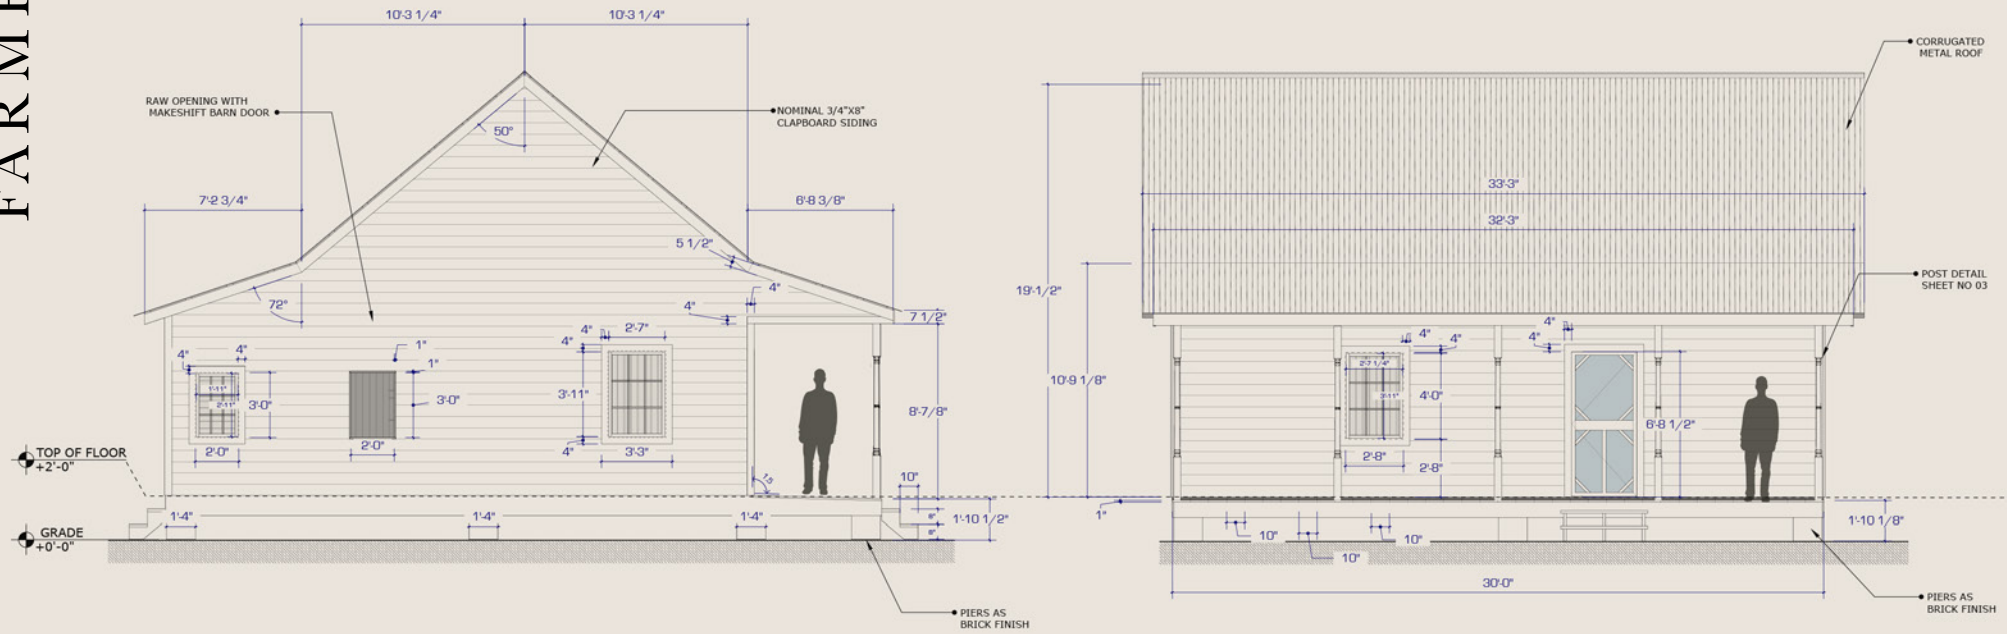


JUKE JOINT



JUKE JOINT



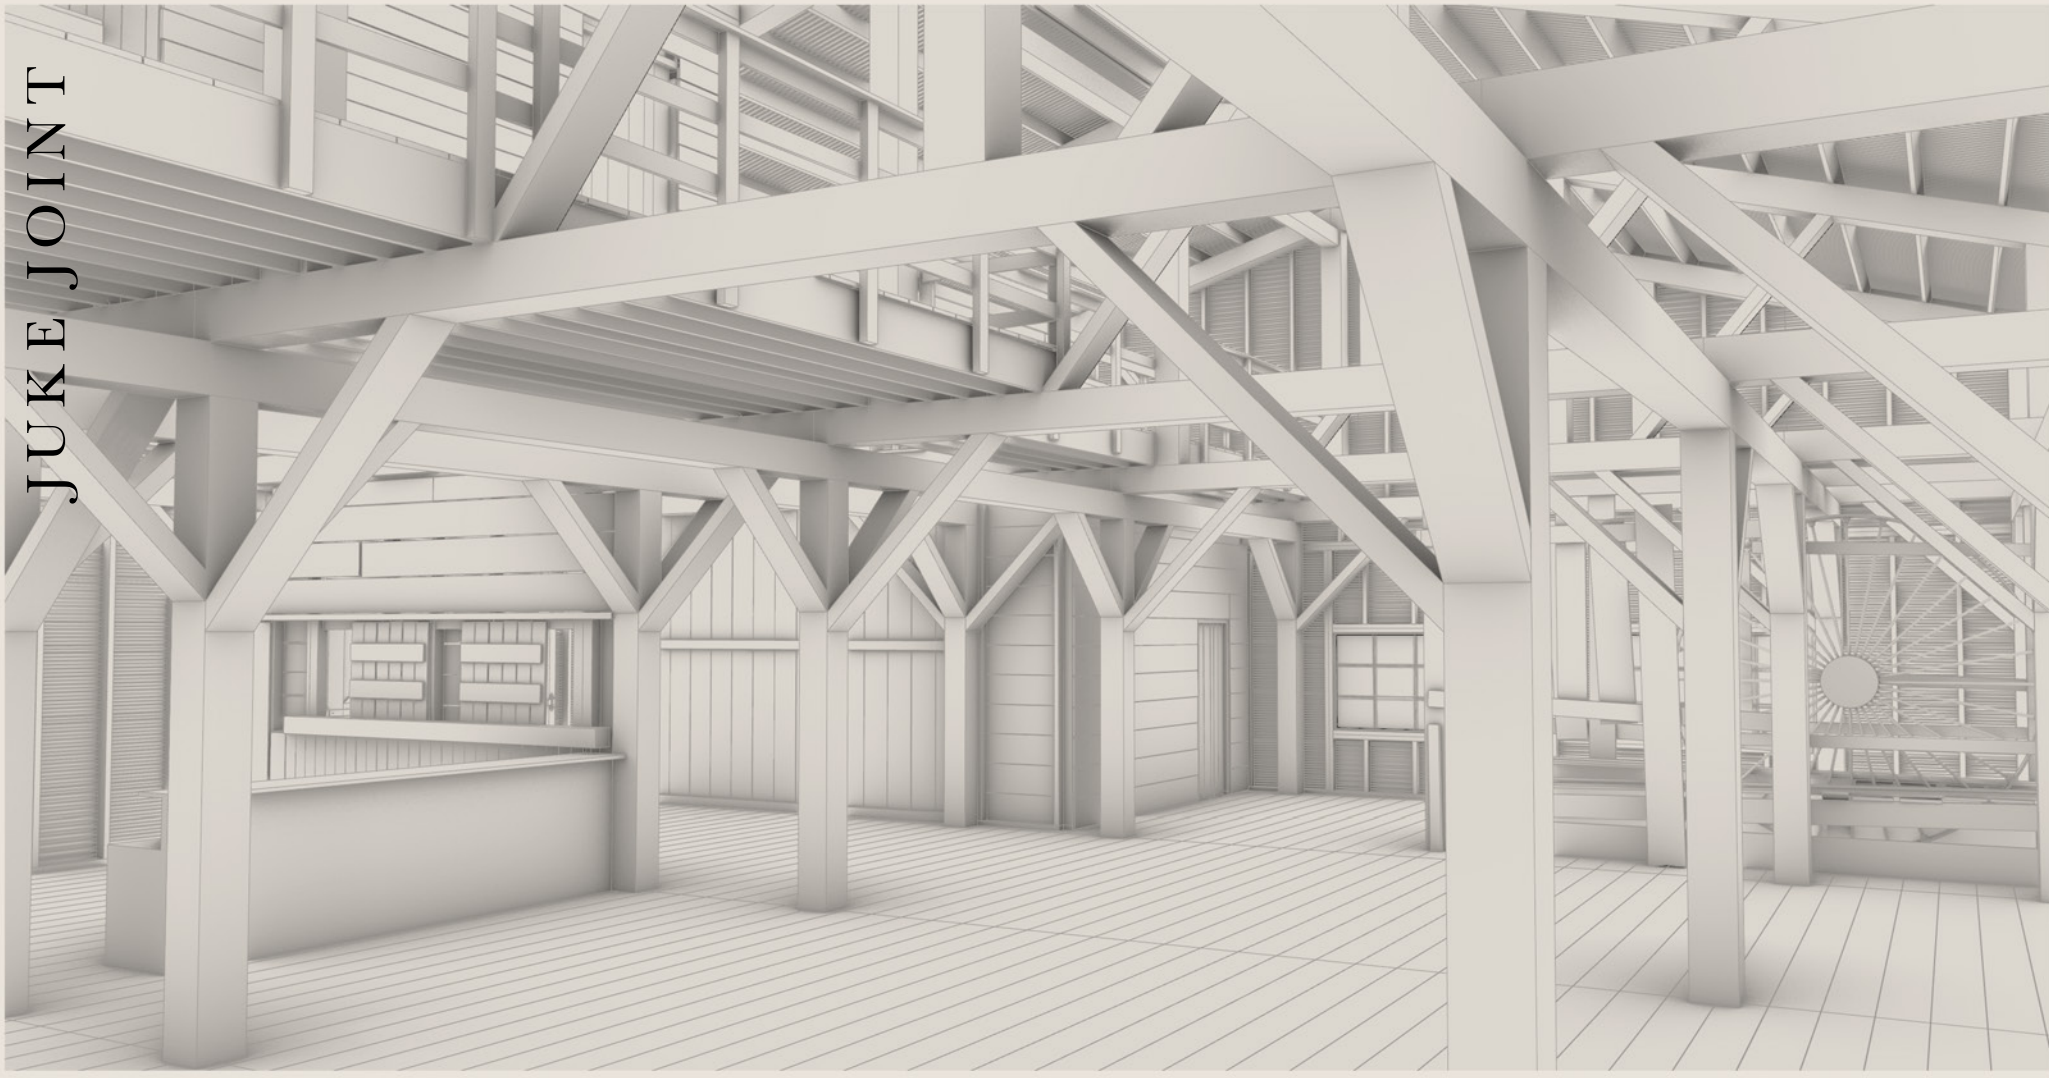

JUKE JOINT



JUKE JOINT



ART DEPARTMENT

PRODUCTION DESIGNER

HANNAH BEACHLER

SET DECORATOR

MONIQUE CHAMPAGNE

LEAD ART DIRECTOR

JESSE ROSENTHAL

ART DIRECTOR

JON CAPPEL

ART DIRECTOR

TIMOTHEUS DAVIS

SET DESIGNER

JESSICA STUMPF

ASST. ART DIRECTOR

OTTO DINKELACKER

GRAPHIC DESIGNER

LOGAN LEDFORD

ILLUSTRATOR

TESSA WESSELS

KEY FRAME ILLUSTRATOR

NIKKOLAS SMITH

PROPERTY MASTER

DOUG WARE

CONSTRUCTION COORDINATOR

ERIK VAN HAAREN

LEAD GREENSMAN

SCOTT BOVINA

SCENIC CHARGE

MICHAEL DINWIDDIE

ART DEPARTMENT COORDINATOR

CARL COUNTS

STORYBOARD ARTIST

LOUIS D'ANGELO