



# STATELESS

PRODUCTION DESIGNER · MELINDA DORING

ART DIRECTOR · MANDI BIALEK WESTER

ASSISTANT ART DIRECTOR · SARAH HOPPER

SCENIC ARTIST · MICHAEL WOLFF

GRAPHIC DESIGNER · BOWEN ELLAMES

GRAPHIC ARTIST · SAM BARRETT

DRAUGHTSWOMAN · KATE RAWLINS



SET DECORATOR · LAUREN RICHARDS









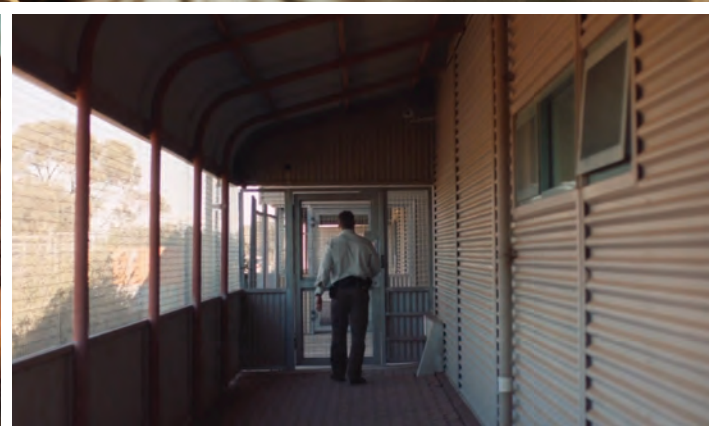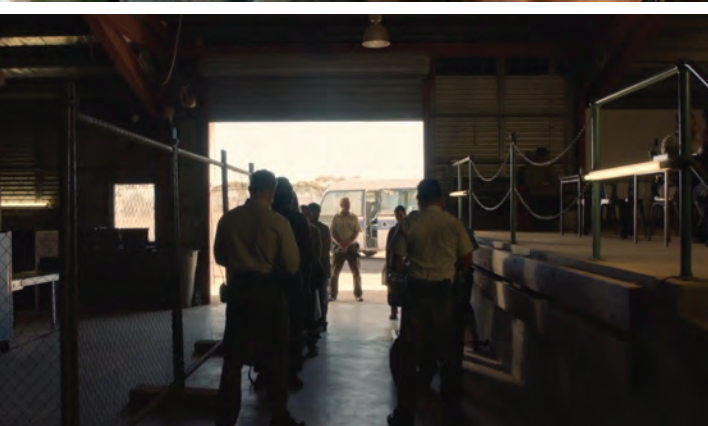

































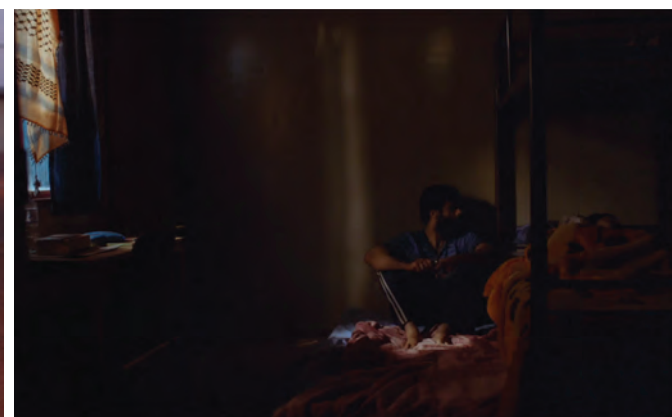



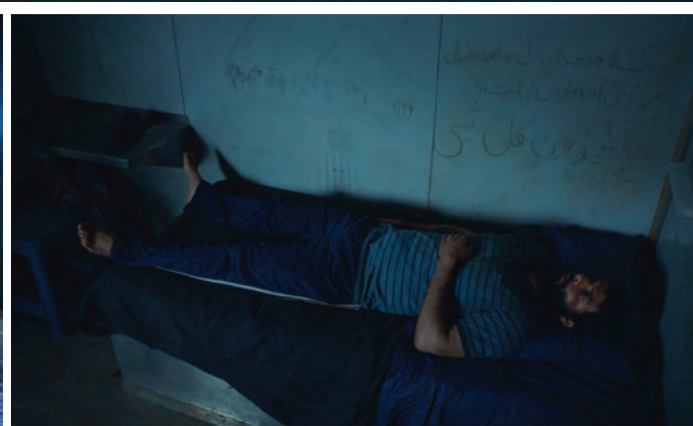












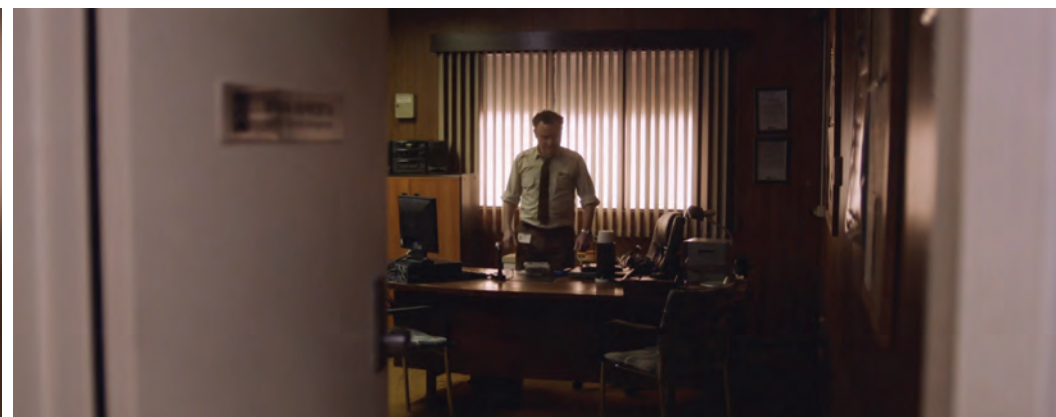





















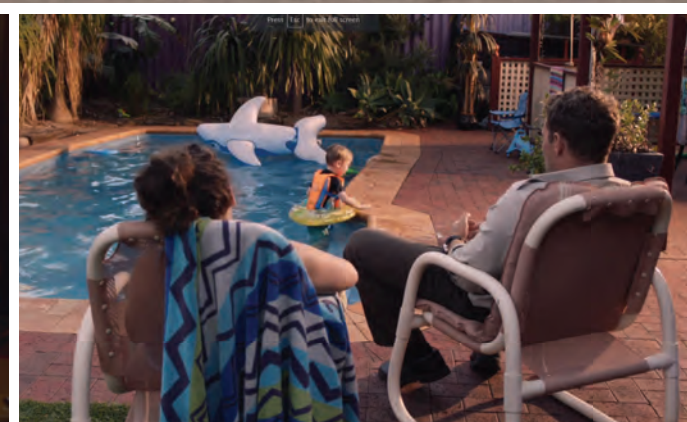



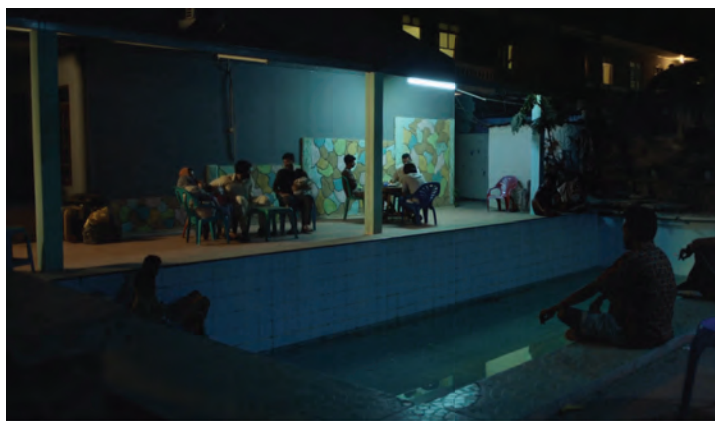






















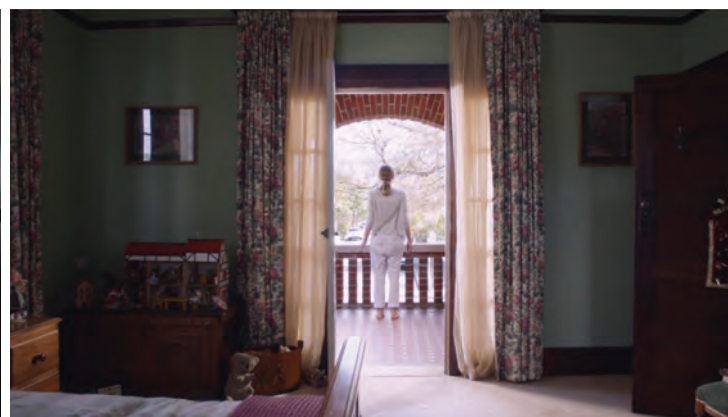



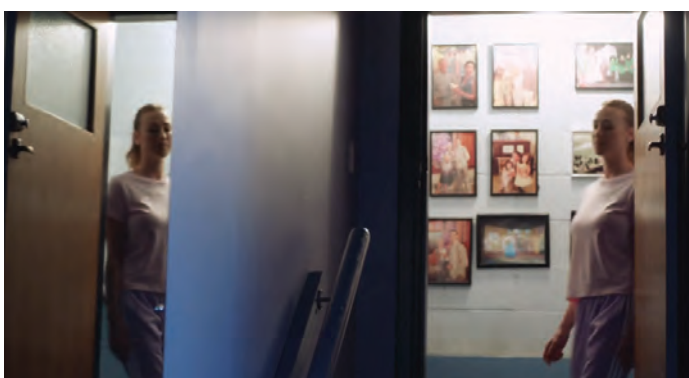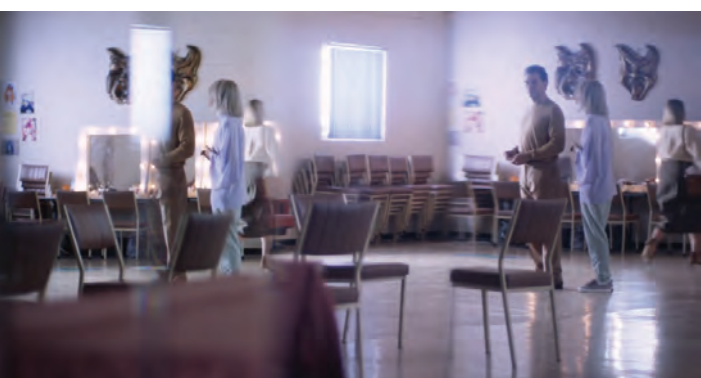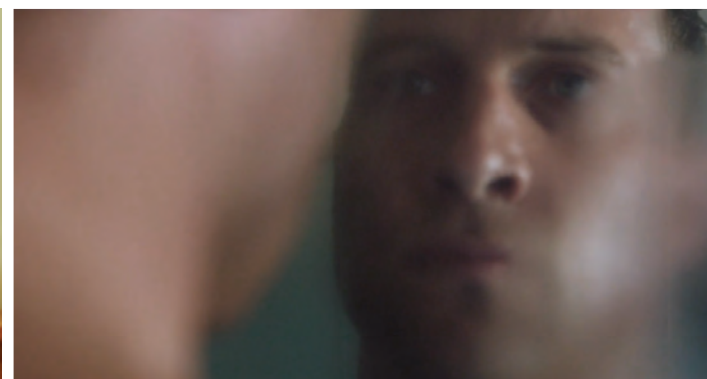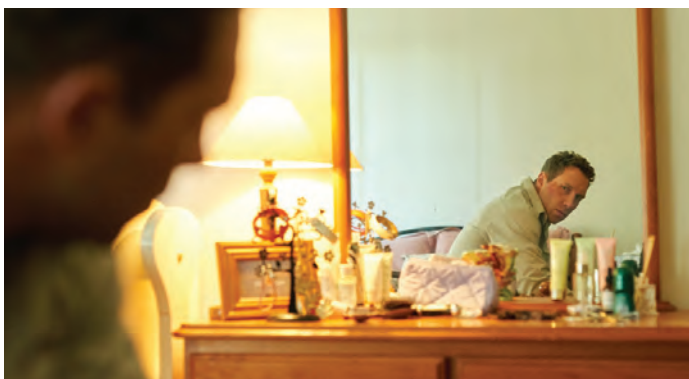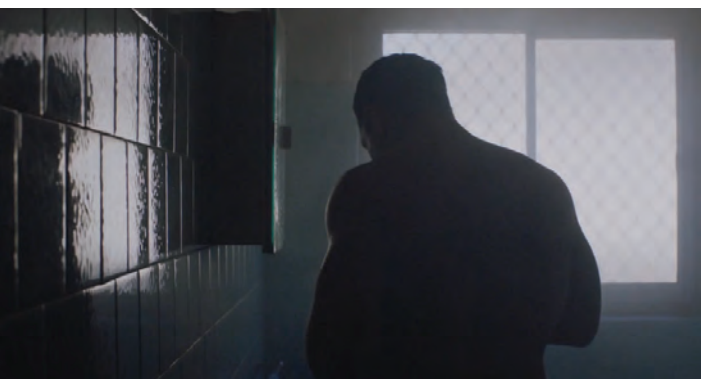



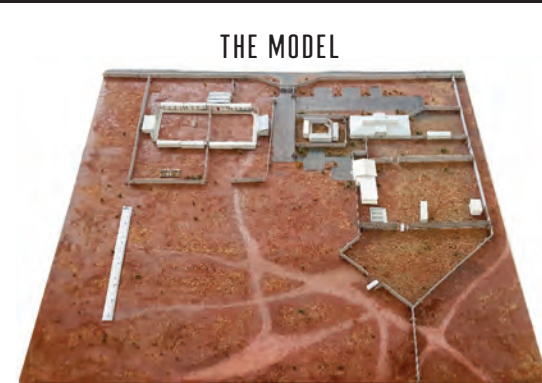












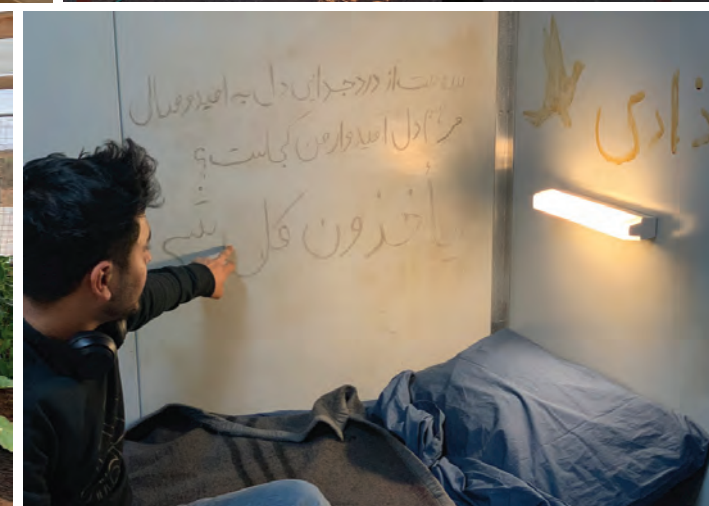








BARTON DETENTION CENTRE

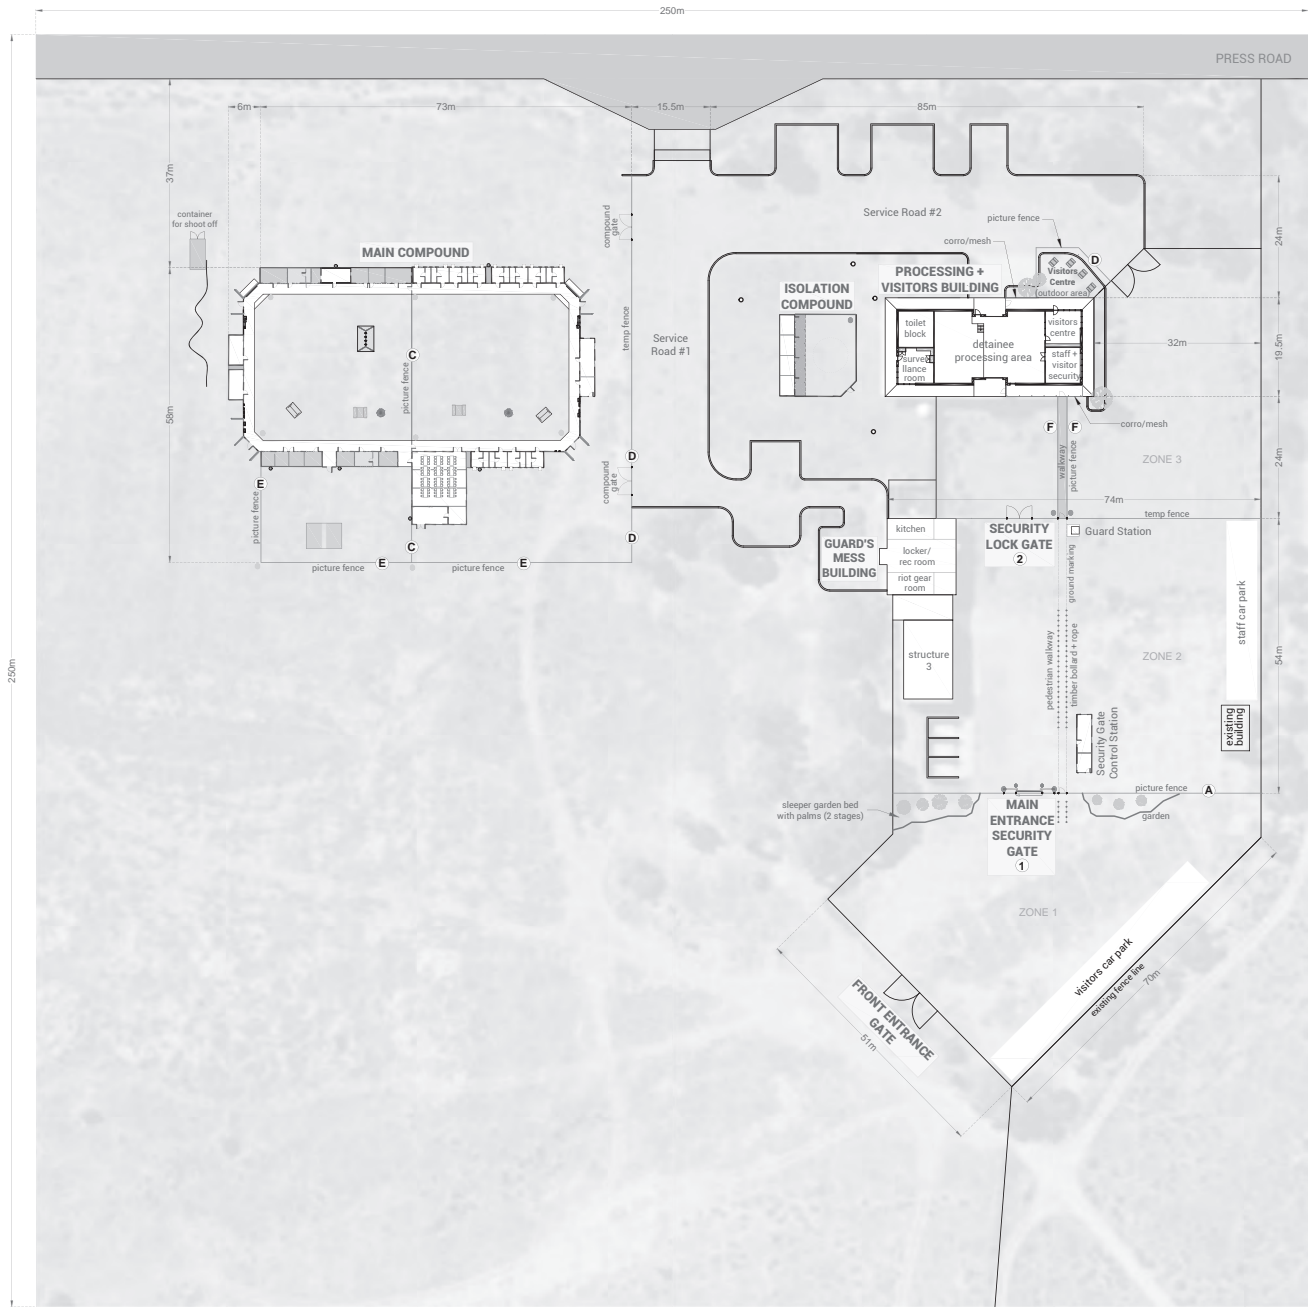

**SITE PLAN**  
Plan View  
Scale 1:500



- LEGEND**
- DOUBLE FLOOD LIGHT POSTS - 4mH
  - PORTABLE SINGLE FLOOD LIGHT POSTS - 4mH
  - GOOSE NECK SINGLE STREET LIGHT POSTS
  - CAMERA


CONSTRUCTION	SCENE	SET/SEC	PROPS	STANDBY	GREENS
DIRECTOR	DOP	PRODUCTION	Rd	COSTUME	MAKE UP
GRIPS	GAFER	SPK	VFX	SAFETY	SOUND

SET:	BARTON DETENTION CENTRE	DRAWN BY:	S.H. + K.R.	SET #	BDC
DWG TITLE:	SITE PLAN (A1)	DATE:	08.06.19	DWG #	00
LOCATION:	KOKATHA CENTRE, PRESS RD, PORT AUGUSTA	SCALE:	1:500 @ A1		01a





WIP  
08.06.19

Production Designer: Melinda Doring  
Art Director: Mandi Bialek-Wester



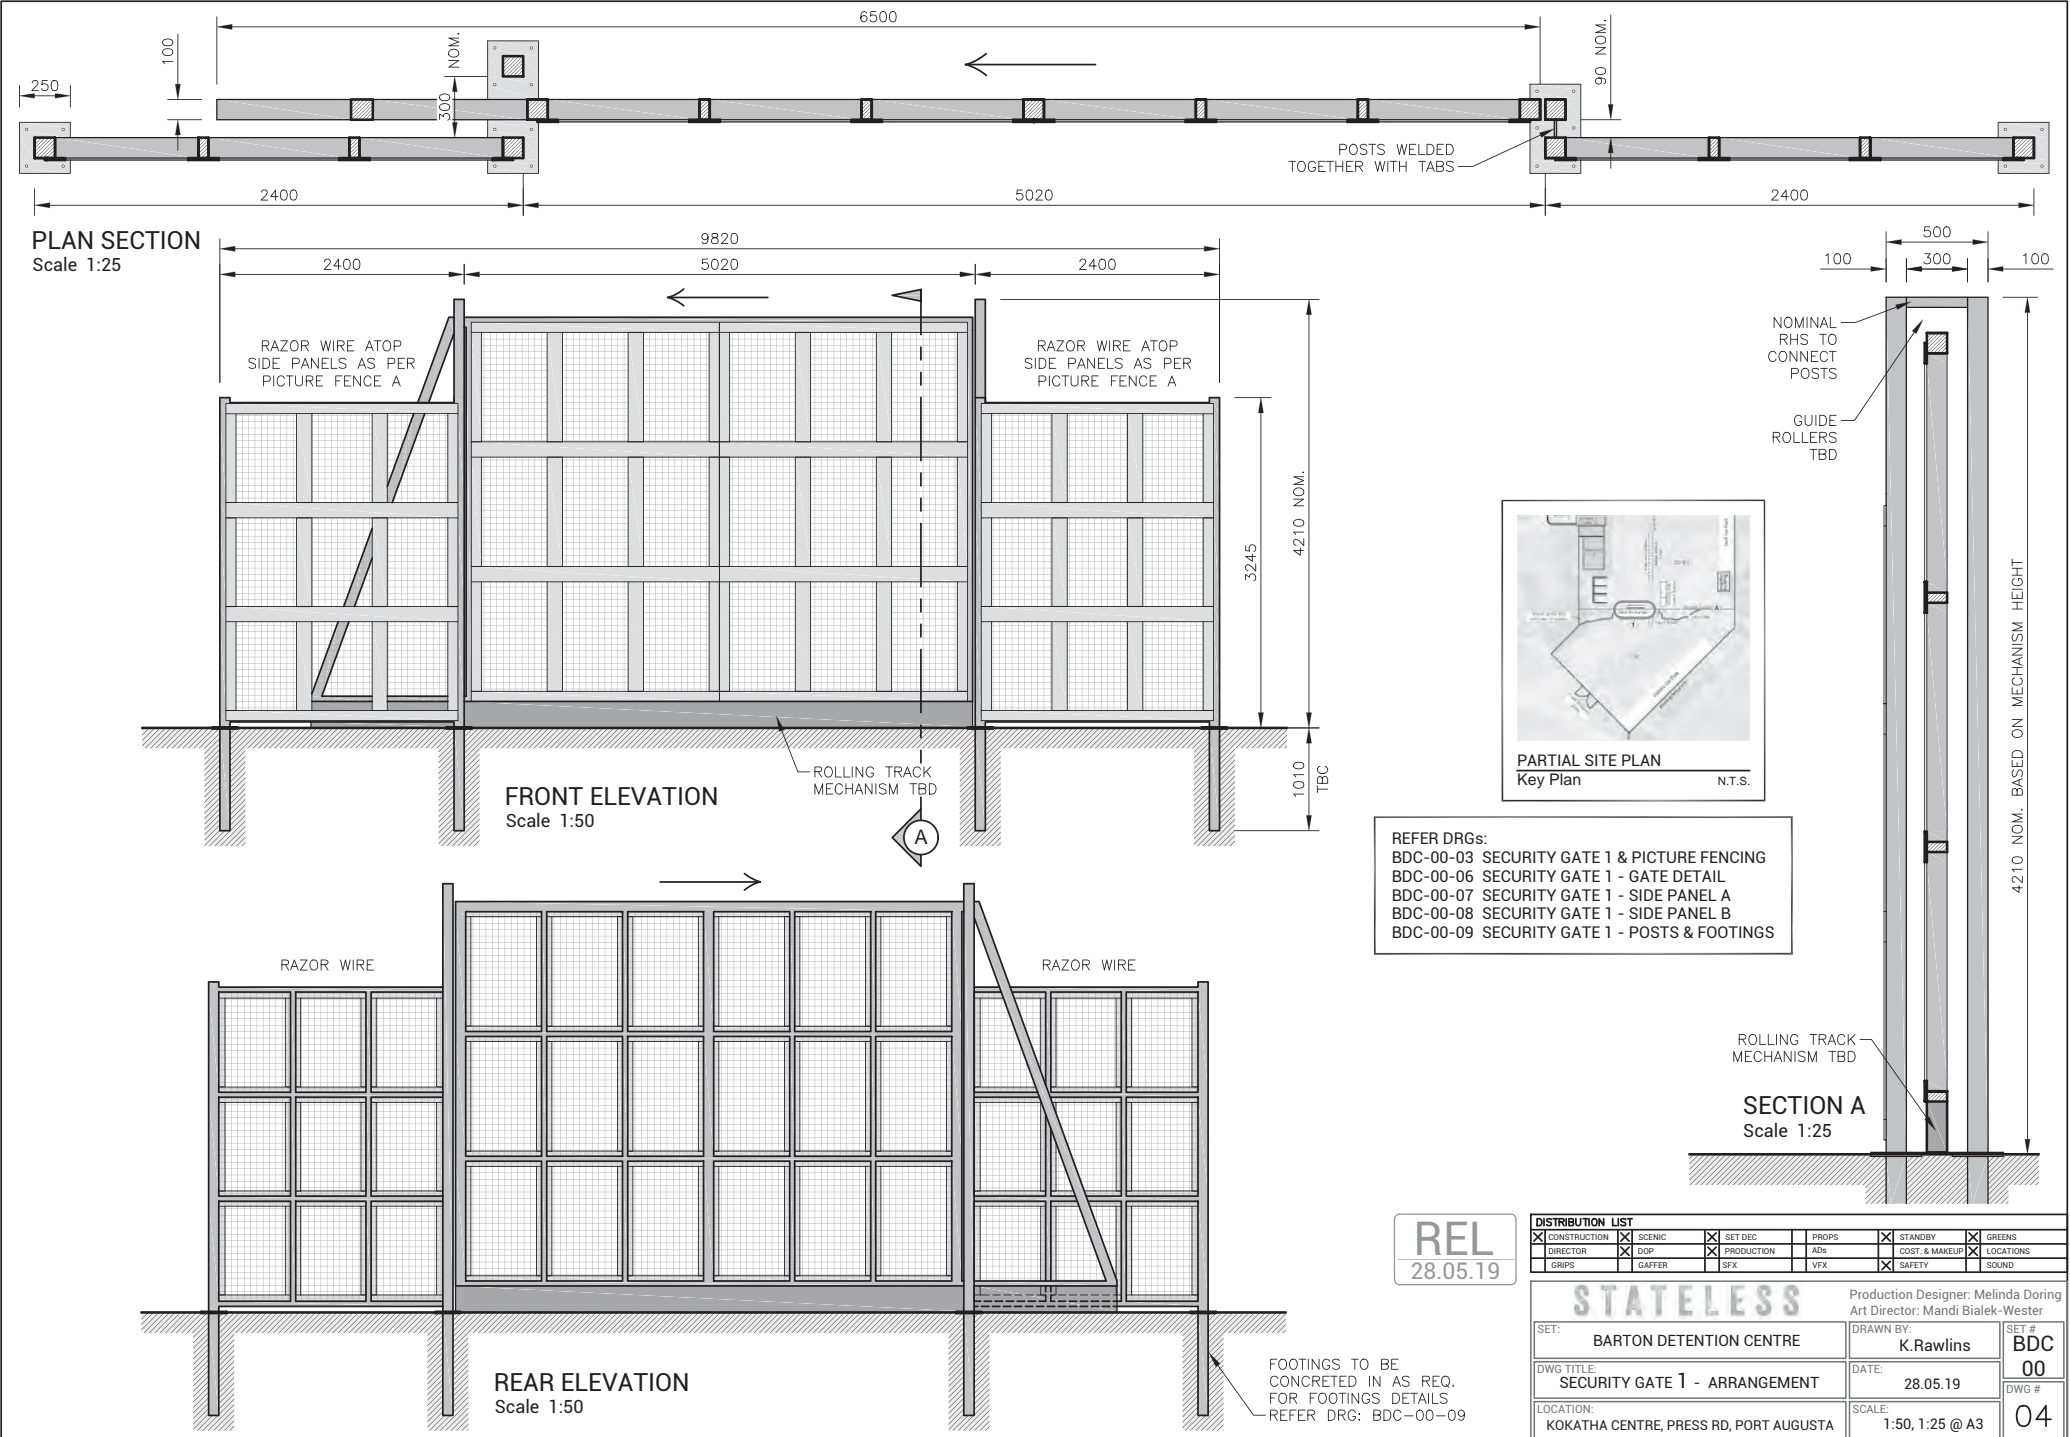



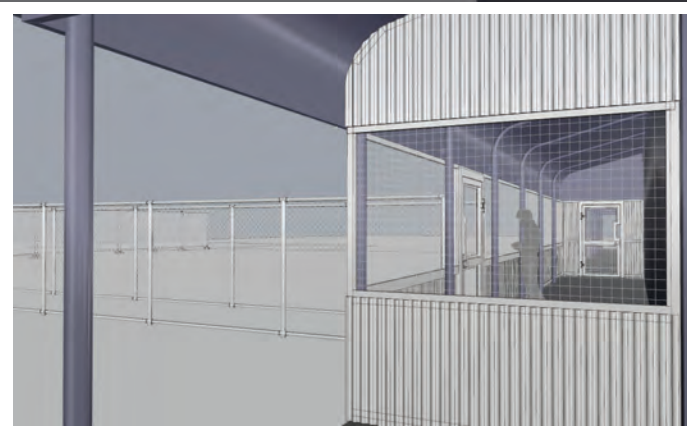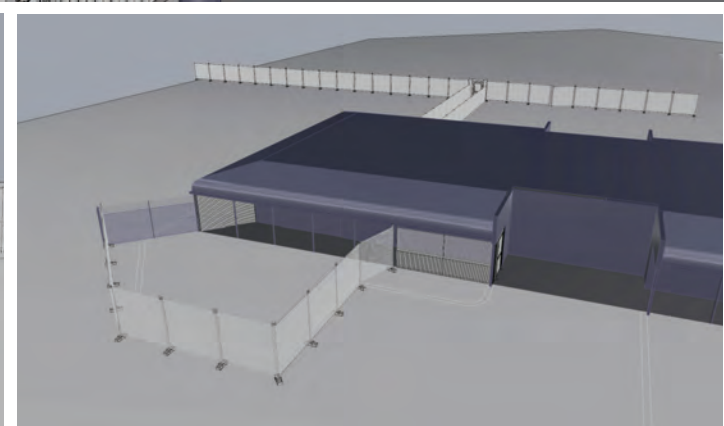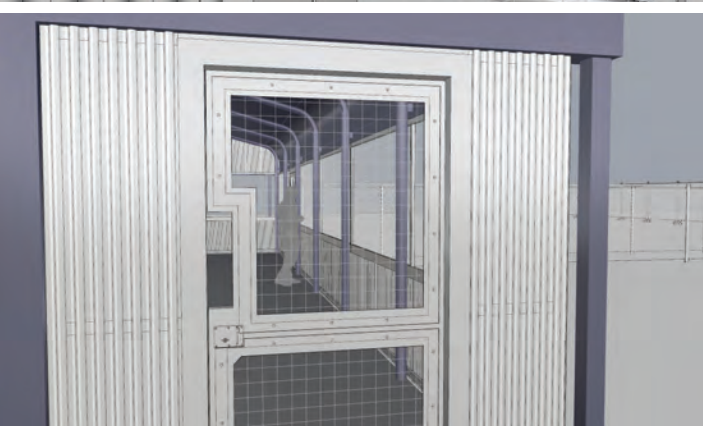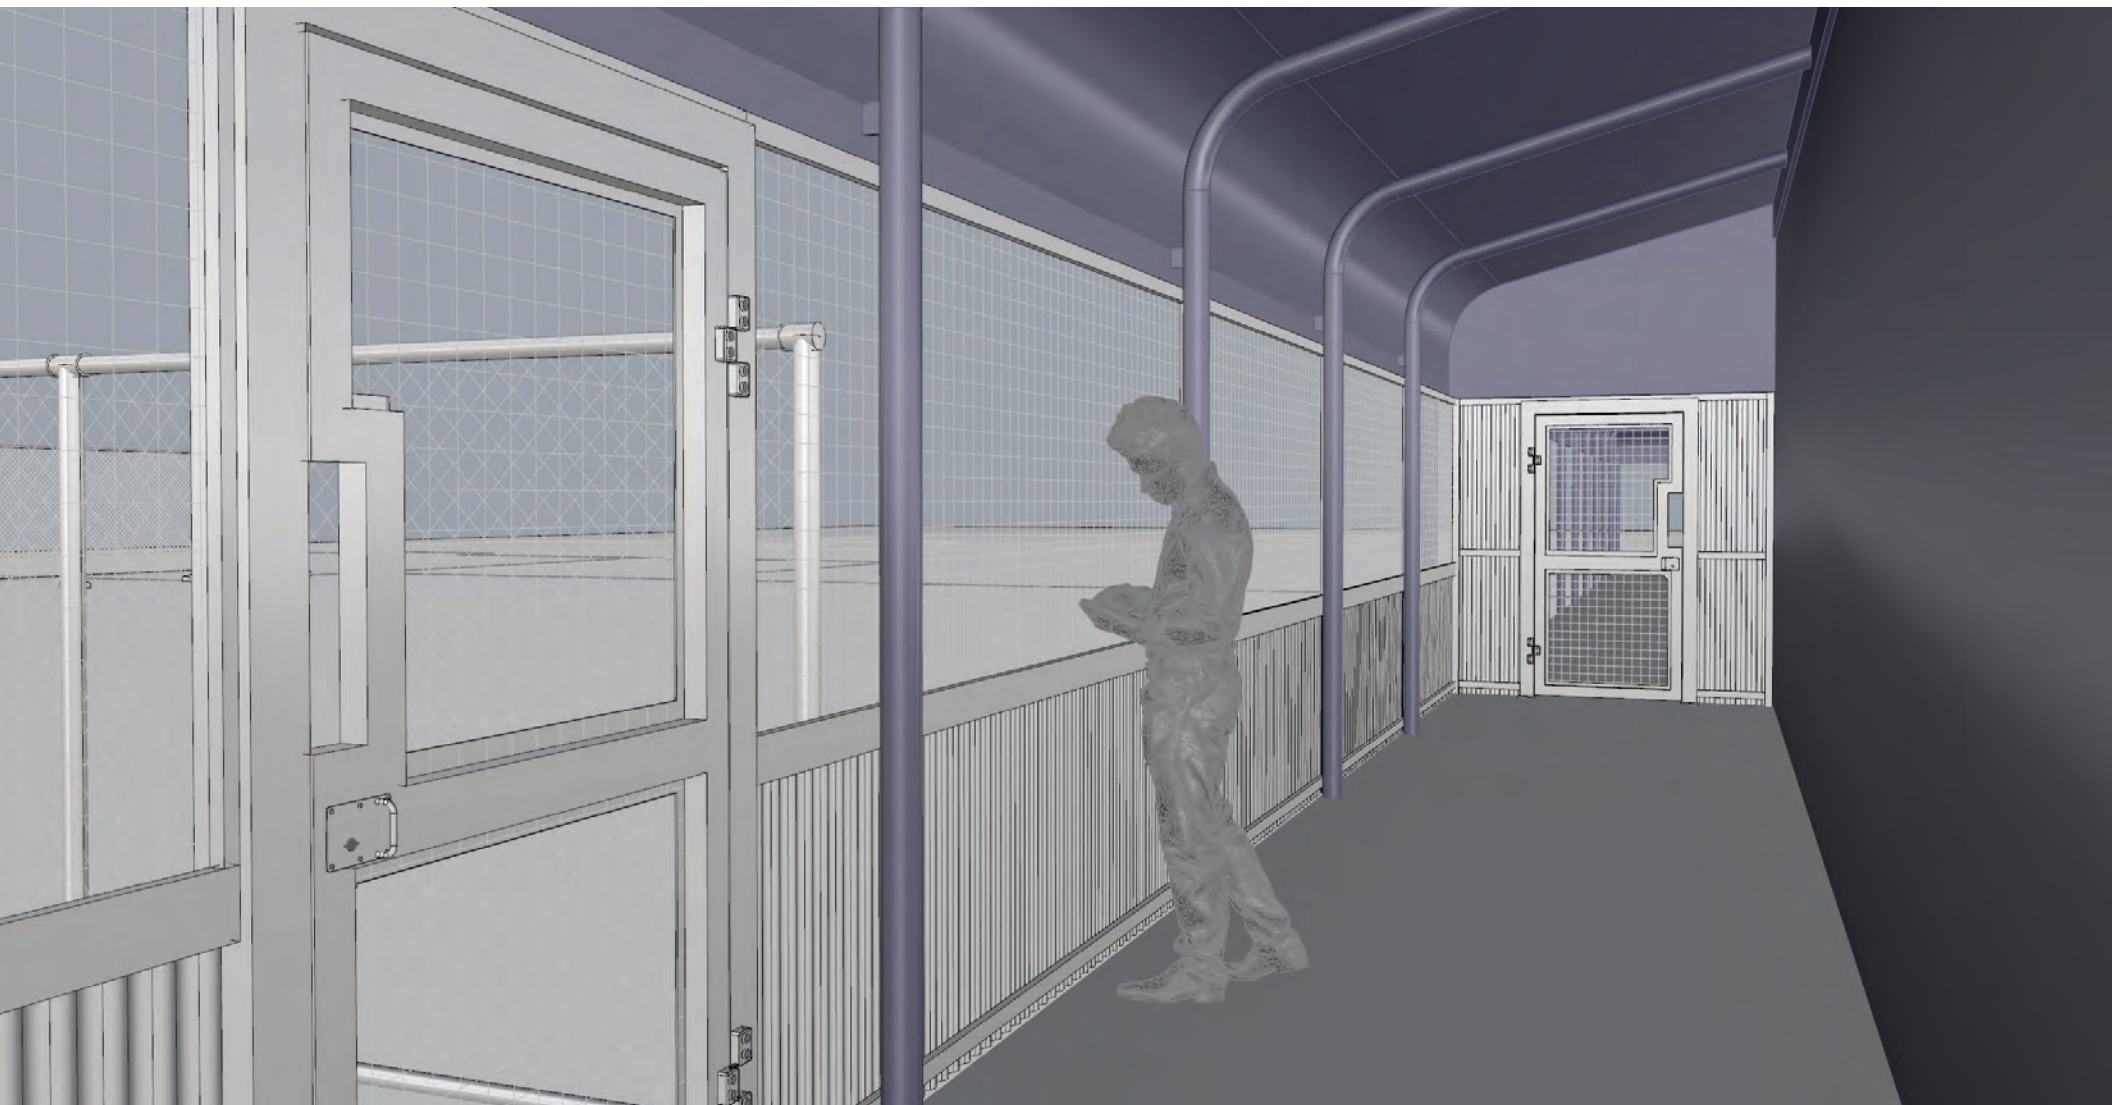



WIP  
13.06.19



**MAIN COMPOUND**  
FLOOR PLAN Scale 1:125

DISTRIBUTION LIST						
CONSTRUCTION	SCENE	SET DEC.	PROPS	STORYLINE	GRADING	
DIRECTOR	PROP	PRODUCTION	MAN	COSTUME	MAKEUP	
SCRIPTS	GAFFER	OPS	VFX	SAFETY	SOUND	





  

<div>STATELESS</div>		Production Designer: Melinda Doring	
		Art Director: Mami Bialek-Wester	


SET:	BARTON DETENTION CENTRE MAIN COMPOUND		DRAWN BY:	S.Hopper	<div> <div>BDC</div> <div>01</div> <div>DWG #</div> </div>
DWG TITLE:	COMPOUND FLOOR PLAN		DATE:	13.06.19	
LOCATION:	KOKATHA CENTRE - PRESS ROAD, PORT AUGUSTA		SCALE:	1:125 @ A1	<div>01a</div>





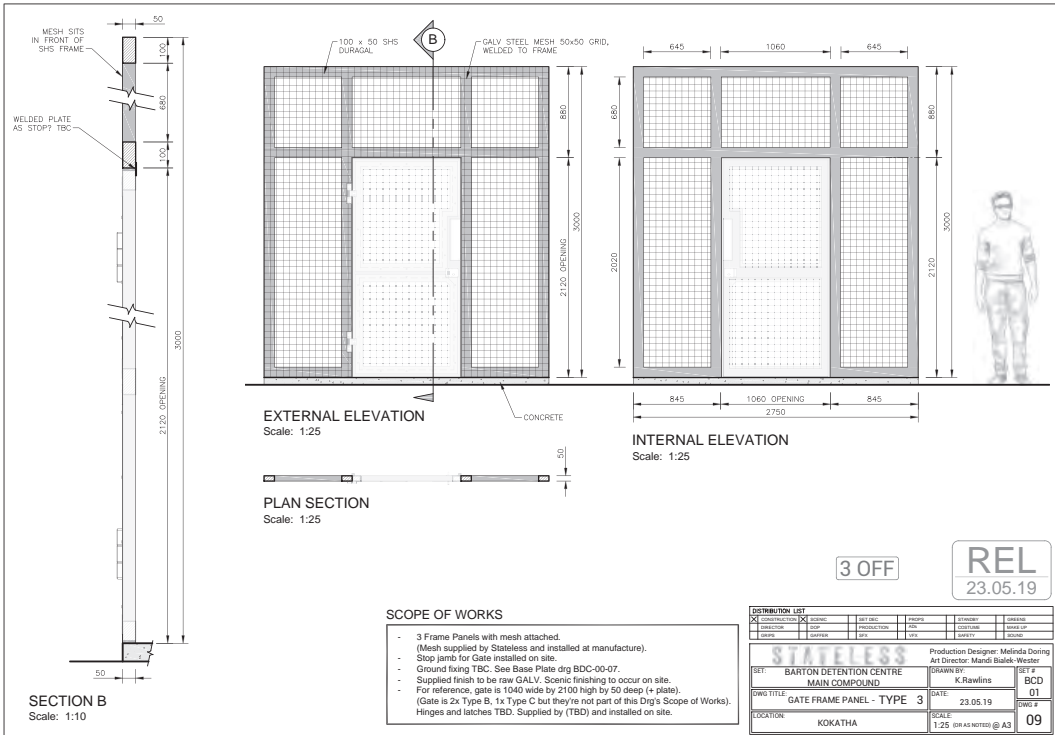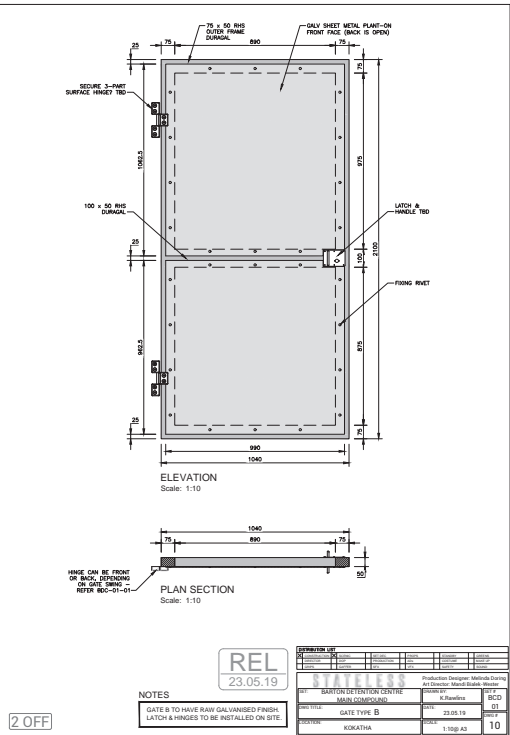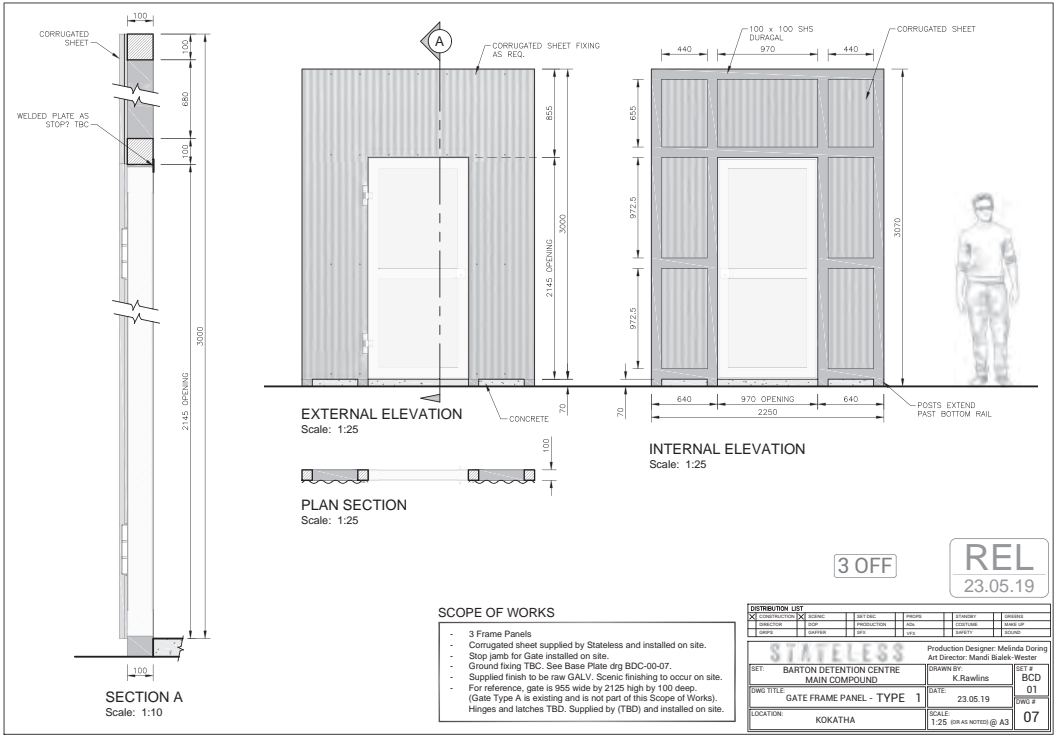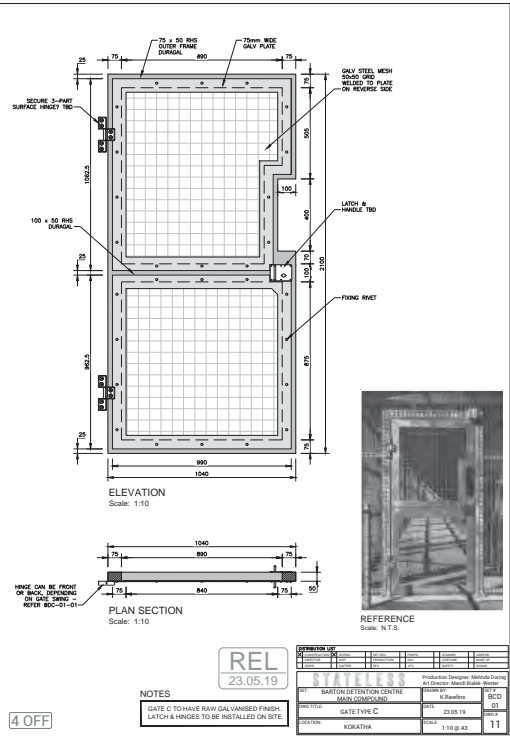


P1

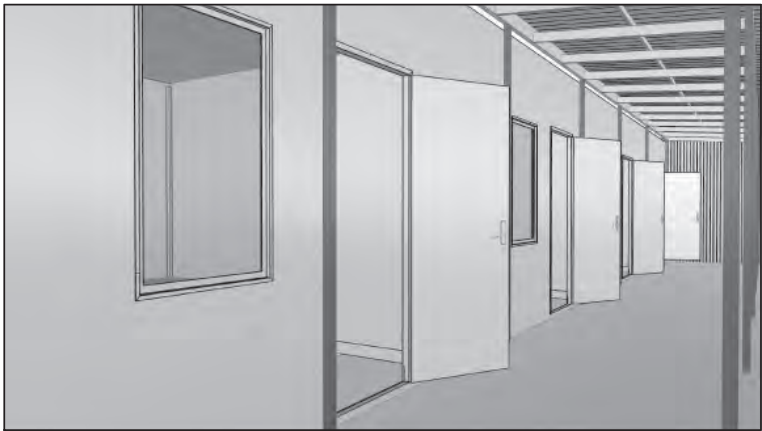

P2





P3

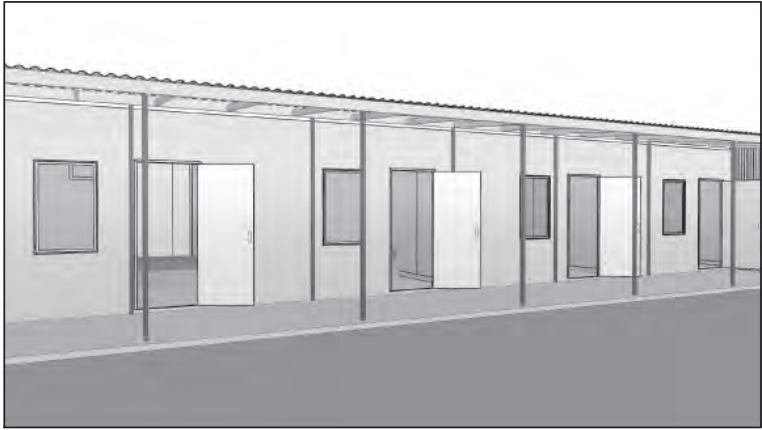

P4



P5

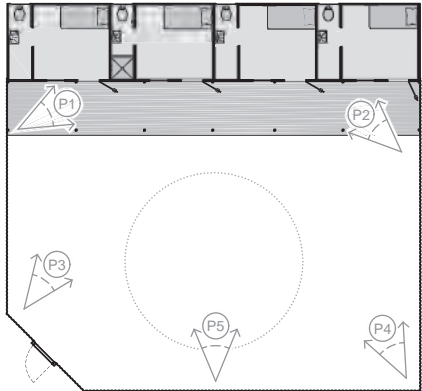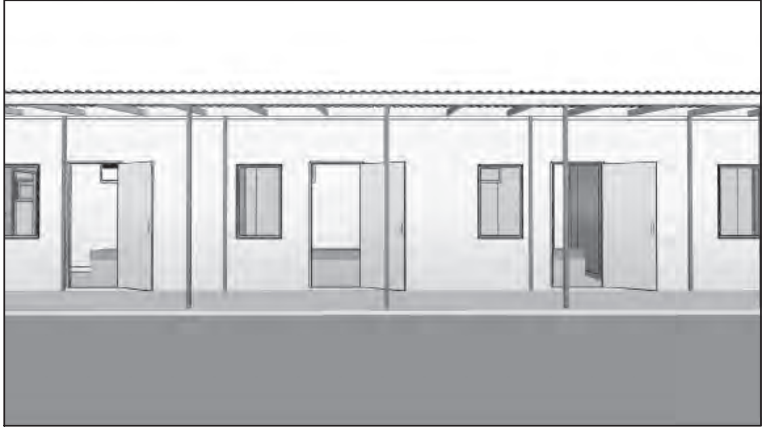

Plan  
Scale 1:200

16:9 ratio  
35mm lens  
1250mm camera height

WIP  
22.06.19

DISTRIBUTION LIST						
CONSTRUCTION	SCENIC	SET DEC.	PROPS	STANDBY	GREENS	
DIRECTOR	DOP	PRODUCTION	ADs	COSTUME	MAKE UP	
GRIPS	GAFFER	SFX	VFX	SAFETY	SOUND	
STATELESS						
SET: BARTON DETENTION CENTRE ISOLATION COMPOUND				Production Designer: Melinda Doring Art Director: Mandi Bialek-Wester		
DRAWN BY: K.Rawlins				SET # BCD 06		
DWG TITLE: CELL SIGHTLINES - PERSPECTIVE VIEWS				DATE:		
LOCATION: ADELAIDE - TBC				SCALE: N.T.S. @ A3		
				DWG # 08		









*Annual Eisteddfod*

**GOPA**  
GROWING ONE'S POTENTIAL ACHIEVEMENT



“Your power is your potential... Don't be afraid to discover what is holding you back.”  
~ Gordon Masters





“We need to look at our past to discover our future”  
~ Pat Masters







### THE GOPA MISSION

GOPA is a not-for-profit organisation dedicated to providing a platform for individuals to showcase their talents and achievements. We aim to inspire and motivate people to reach their full potential and to share their success with others.

The GOPA mission is to provide a platform for individuals to showcase their talents and achievements. We aim to inspire and motivate people to reach their full potential and to share their success with others.





### Our Code of Ethics

We will not work with individuals who are involved in any form of illegal activity or who are involved in any form of discrimination. We will not work with individuals who are involved in any form of illegal activity or who are involved in any form of discrimination.

We will not work with individuals who are involved in any form of illegal activity or who are involved in any form of discrimination. We will not work with individuals who are involved in any form of illegal activity or who are involved in any form of discrimination.




### The HUMAN ENERGY FIELD

The human energy field is a complex system of energy that surrounds the body. It is made up of many different layers, each with its own unique properties. The human energy field is a complex system of energy that surrounds the body. It is made up of many different layers, each with its own unique properties.


The human energy field is a complex system of energy that surrounds the body. It is made up of many different layers, each with its own unique properties. The human energy field is a complex system of energy that surrounds the body. It is made up of many different layers, each with its own unique properties.

COLOUR INTERPRETATION



### The HUMAN ENERGY FIELD





### growth



GROWING ONE'S POTENTIAL ACHIEVEMENT



### understanding



GROWING ONE'S POTENTIAL ACHIEVEMENT




### purpose



GROWING ONE'S POTENTIAL ACHIEVEMENT



### resilience



GROWING ONE'S POTENTIAL ACHIEVEMENT



### potential



GROWING ONE'S POTENTIAL ACHIEVEMENT




### acceptance



GROWING ONE'S POTENTIAL ACHIEVEMENT



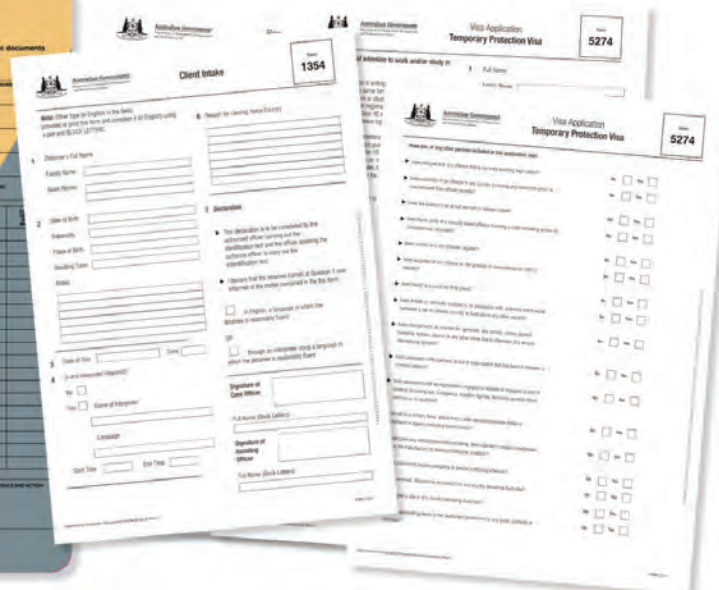





HANYA NAZAR YANG TERBANG  
KE SELURUH PELOSOK NUSANTARA



NAZAR



*Karena Allah begitu mencintai dunia sehingga Ia memberikan Anak-Nya yang tunggal dan satu-satunya, sehingga siapa pun yang percaya kepadanya tidak akan binasa tetapi memiliki hidup yang kekal*  
— Yoh 3:16

**GEREJA ST. PAUL YESUS KRISTUS**  
NUSA TENGGARA BARAT – NTB  
KEPULAUAN NUSA TENGGARA – REPUBLIK INDONESIA

JANUARI							FEBRUARI						
S	M	T	W	T	F	S	S	M	T	W	T	F	S
		1	2	3	4	5					1	2	
6	7	8	9	10	11	12	3	4	5	6	7	8	9
13	14	15	16	17	18	19	10	11	12	13	14	15	16
20	21	22	23	24	25	26	17	18	19	20	21	22	23
27	28	29	30	31			24	25	26	27	28		



*Karena Allah begitu mencintai dunia sehingga Ia memberikan Anak-Nya yang tunggal dan satu-satunya, sehingga siapa pun yang percaya kepadanya tidak akan binasa tetapi memiliki hidup yang kekal*  
— Yoh 3:16

**GEREJA ST. PAUL YESUS KRISTUS**  
NUSA TENGGARA BARAT – NTB  
KEPULAUAN NUSA TENGGARA – REPUBLIK INDONESIA

JANUARI							FEBRUARI						
S	M	T	W	T	F	S	S	M	T	W	T	F	S
		1	2	3	4	5					1	2	
6	7	8	9	10	11	12	3	4	5	6	7	8	9
13	14	15	16	17	18	19	10	11	12	13	14	15	16
20	21	22	23	24	25	26	17	18	19	20	21	22	23
27	28	29	30	31			24	25	26	27	28		

**PERHIASAN ELEGAN JAKARTA  
DAN PTY PABRIK KOSMETIK. LTD.**

NUSA TENGGARA BARAT – NTB  
KEPULAUAN NUSA TENGGARA – REPUBLIK INDONESIA  
**MAWAR EMAS, KUTA, BADUNG, BALI 80361, INDONESIA**  
TERSEDIA DI TOKO-TOKO YANG DIPILIH

