


# ADG Presentation

Prod Design: KAVE QUINN  
Set Dec: PENNY CRAWFORD  
S.A.D: ANDREA MATHESON



Set: Ext. Palace

Loc: Schönbrunn Palace, Vienna

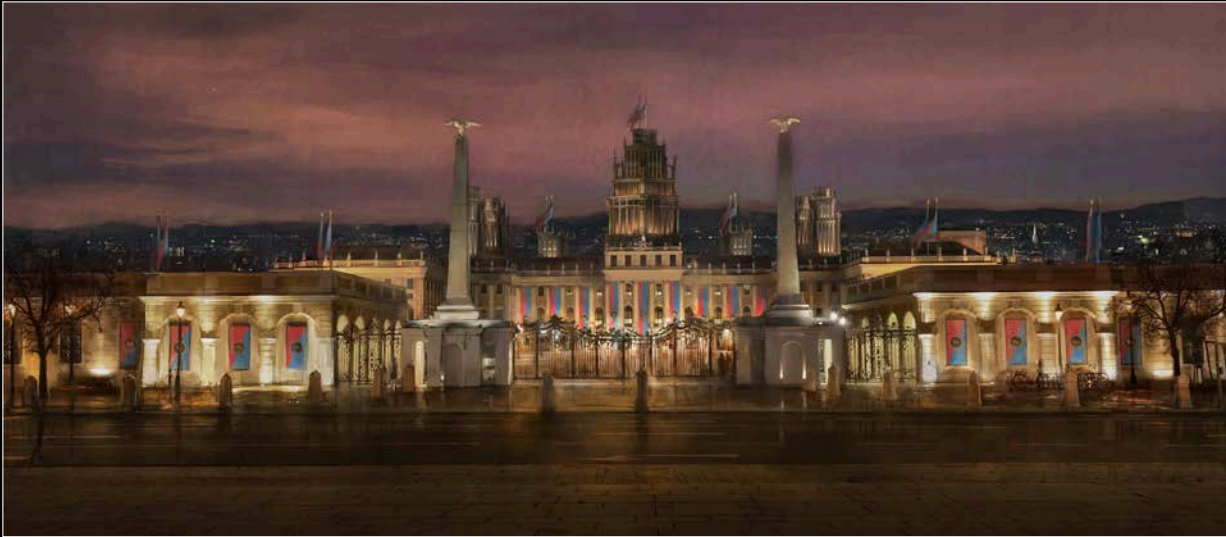

Concept - Ext. Palace front



Dressed set



Final set extension - Ext. Palace rear



Dressed set



Original location

# Set: Int. Palace

# Loc: Various Vienna palace locations



Concept - Set: Int Palace Entrance Hall

Loc: Hoffburg Palace



Dressed set: Int Palace Hallway

Loc: Schönbrunn Palace



Concept - Set: Int Palace staircase

Loc: Hoffburg Palace



Dressed set: Int Palace hallway

Loc: City Palais Lichtenstein

Set: Int. Palace

Loc: Vienna palace locations - various



Concept: Int Palace Dining Room

Loc: Pallavicini



Concept: Int Palace Dining Room

Loc: Garten Palais Lichtenstein



Dressed set: Int Palace Library

Loc: Garden Palais Lichtenstein



Dressed set: Int Palace makeshift office

Loc: City Palais Lichtenstein

Set: Int. Palace

Loc: Various UK locations - various



Concept: Int Reception Hall

Loc: Wentworth House



Concept: Int Agnes' Residence

Loc: Esher House



Concept - Set: Int Palace Auditorium

Loc: Lakeside, Frimley



Dressed set: Int Palace Auditorium

Loc: Lakeside, Frimley

# Set: Int. Palace - Elena's suite

# Set build - Concepts



Elena's bedroom



Elena's Sitting room



Elena's Bathroom



Elena's Panic Room


# Set: Int. Palace - Elena's suite

# Set build - Drawings




INT ELENAS SUITE - ELEVATIONS - SCALE 1/4" TO 1'0"

DRG No. 101A

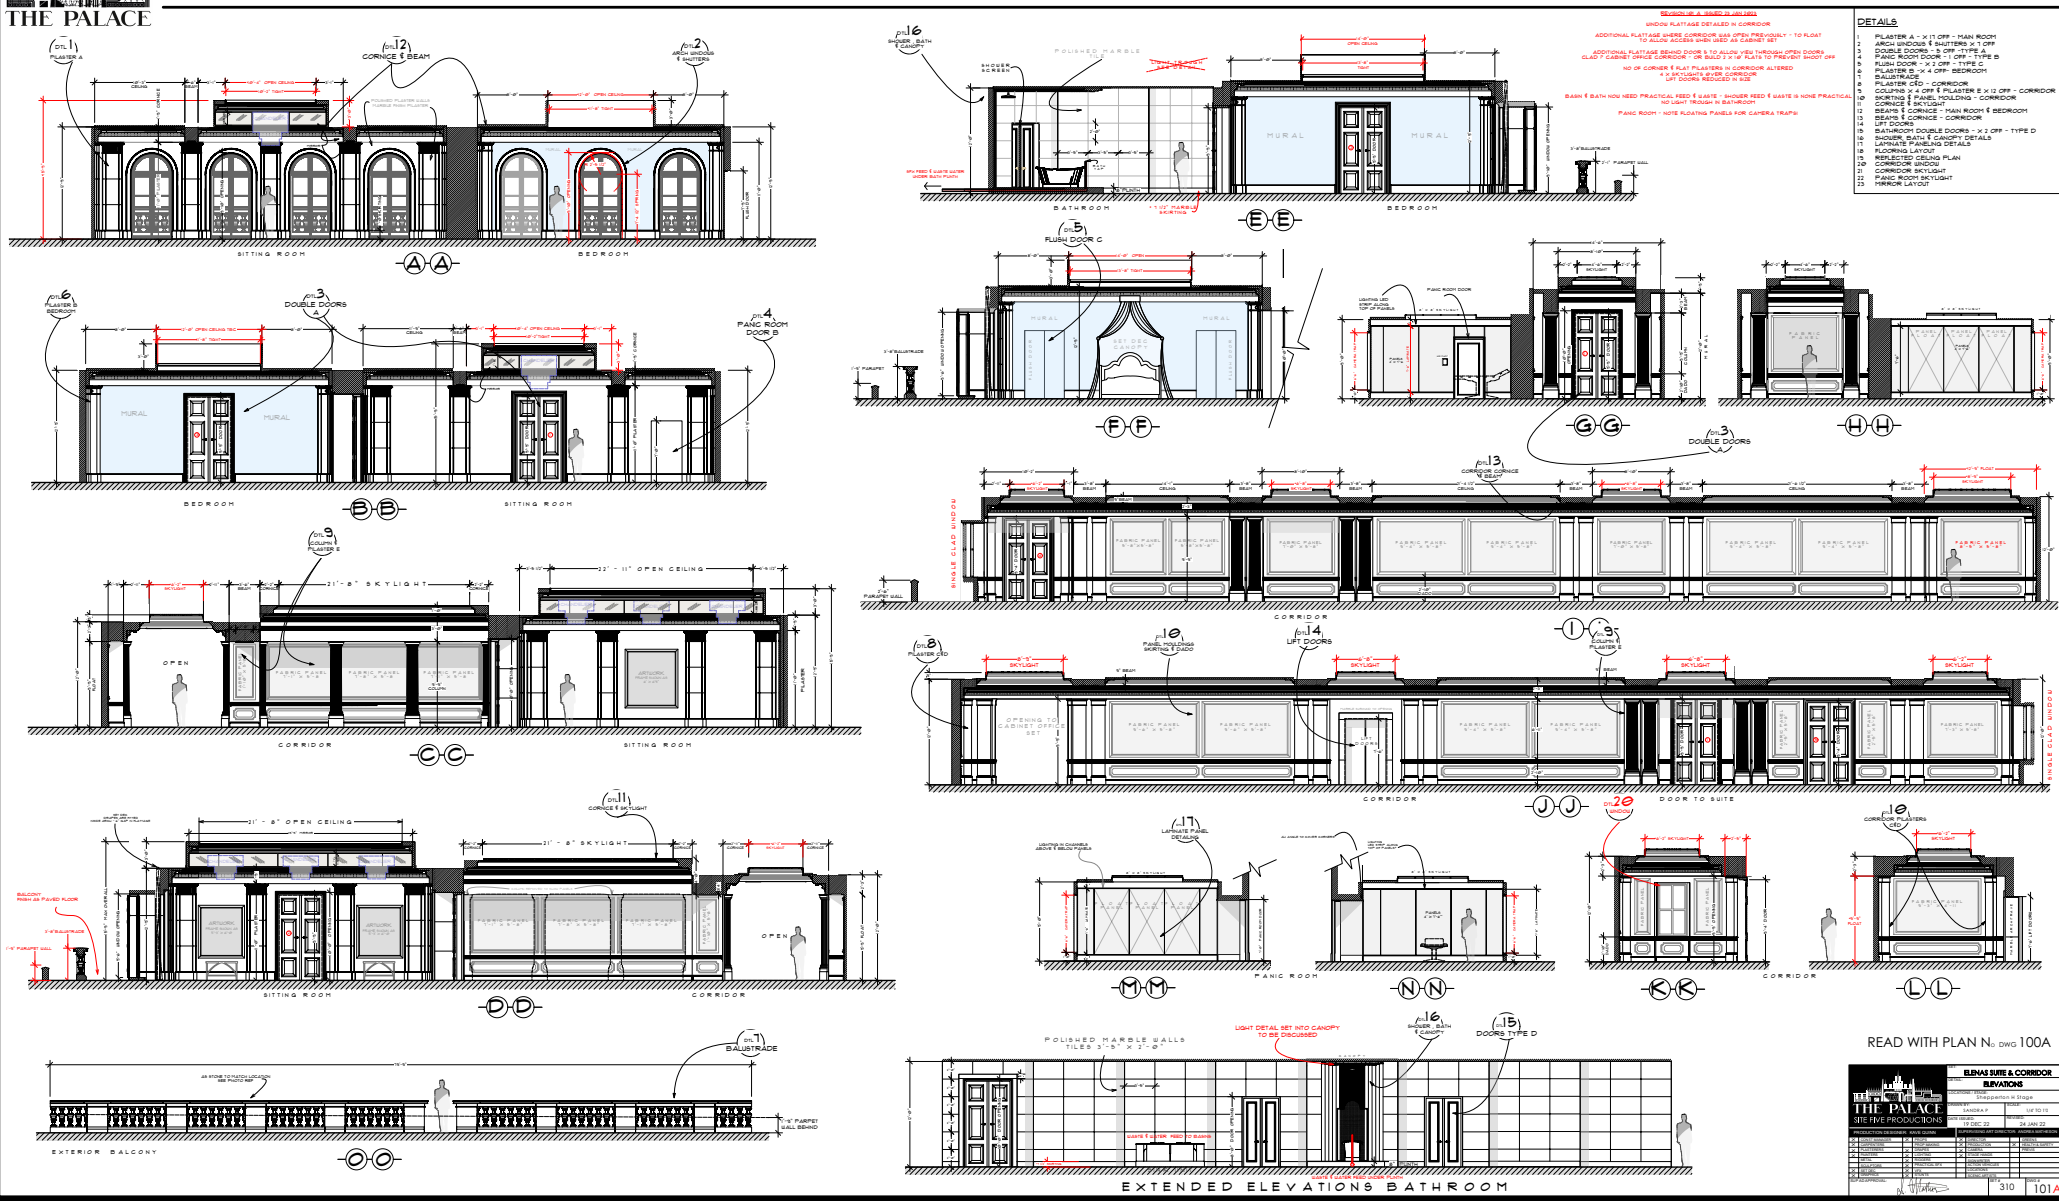

READ WITH PLAN No. DWG 100A


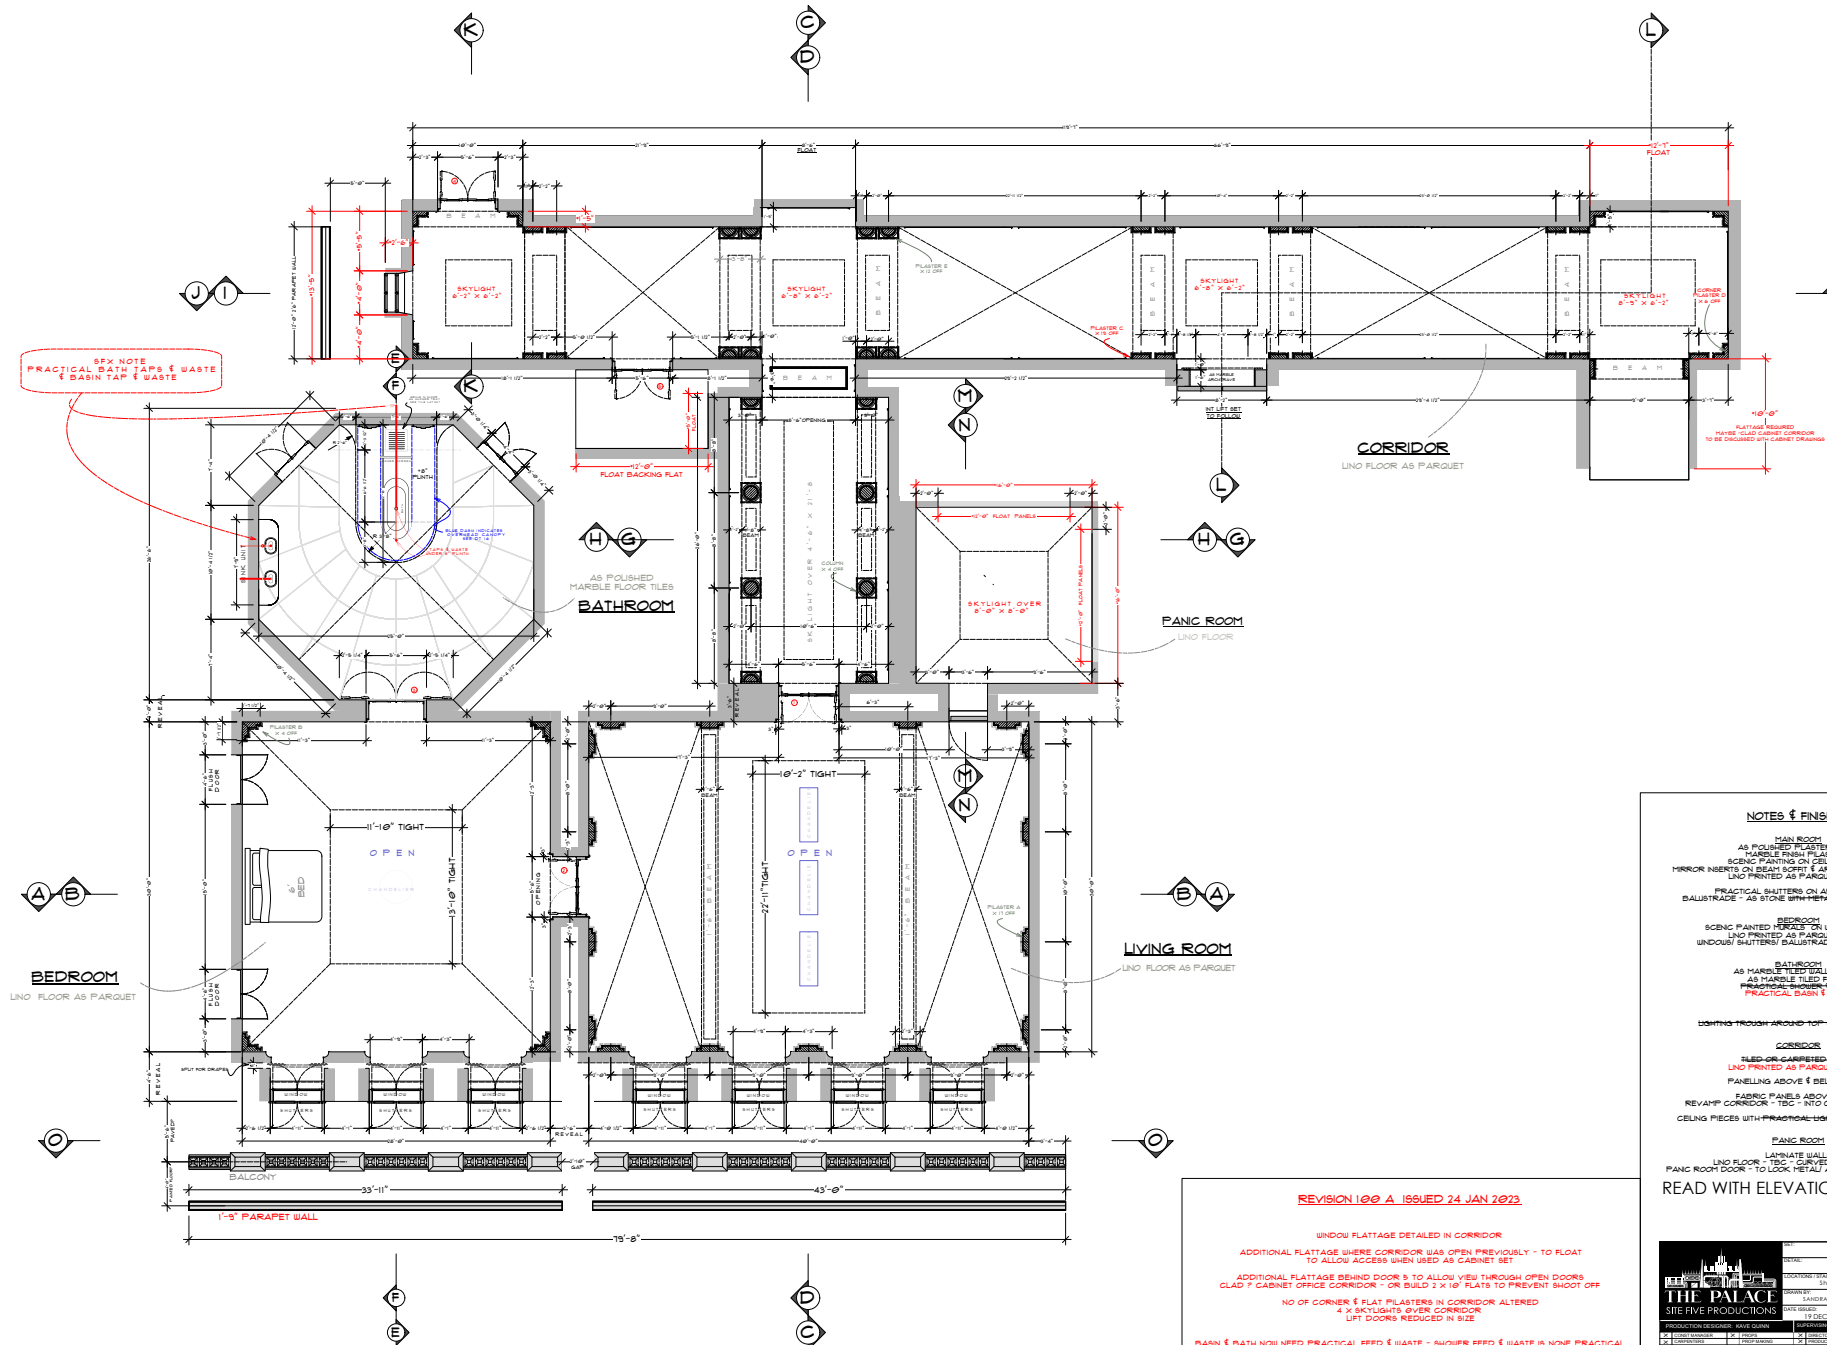

SEE NOTE PRACTICAL BATH TAPS & WASTE & BASIN TAP & WASTE


**NOTES & FINISHES**

- MAIN ROOM**  
AS POLISHED PLASTER WALLS  
SCENE PAINTED PLASTER  
SCENE PAINTING ON CEILING - TBC  
HORIZONTAL INSERTS ON BEAM ABOVE & AROUND CEILING OPENING  
LINQ PRINTED AS PARQUET FLOOR
- BEDROOM**  
SCENE PAINTED WOODS OR WALLS & CEILING  
LINQ PRINTED AS PARQUET FLOOR  
WINDOW SHUTTERS / BALUSTRADE AS MAIN ROOM
- BATHROOM**  
AS MARBLE TILED WALL PANELS  
AS MARBLE TILED FLOOR  
PRACTICAL TUB / SHOWER & BATH  
PRACTICAL BATH & BATH
- LIGHTING TROUGH AROUND TOP OF MARBLE TILES
- CORRIDOR**  
TILED OR CARPETED FLOOR  
LINQ PRINTED AS PARQUET FLOOR  
PANELLING ABOVE & BELOW DADO  
FABRIC PANELS ABOVE DADO  
REVAHP CORRIDOR - TBC - INTO CABINET CORRIDOR  
CEILING PIECES WITH PRACTICAL LIGHTING VOID SKYLIGHTS
- PANIC ROOM**  
LAPINATE WALLS  
LINQ FLOOR - TBC - SURF UP 4" WALLS  
PANIC ROOM DOOR - TO LOCK METAL AS IF AIR TIGHT WHEN SHUT

REVISION 100A ISSUED 24 JAN 2023

WINDOW FLATTAGE DETAILED IN CORRIDOR  
ADDITIONAL FLATTAGE WHERE CORRIDOR WAS OPEN PREVIOUSLY - TO FLOAT TO ALLOW ACCESS WHEN USED AS CABINET SET  
ADDITIONAL FLATTAGE BEHIND DOOR 5 TO ALLOW VIEW THROUGH OPEN DOORS  
CLAD 7 CABINET OFFICE CORRIDOR - OR BUILD 2 X 10' FLATS TO PREVENT SHOOT OFF  
NO OF CORNER & FLAT PLASTER IN CORRIDOR ALTERED  
4 X SKYLIGHTS OVER CORRIDOR  
LIFT DOORS REDUCED IN SIZE  
BATH & BATH NOW NEED PRACTICAL FEED & WASTE - SHOWER FEED & WASTE IS NONE PRACTICAL  
PANIC ROOM - NOTE FLOATING PANELS FOR CAMERA TRAPS


READ WITH ELEVATIONS N, DWG 101

THE PALACE		ELENAS SUITE	
SITE FIVE PRODUCTIONS		PLAN	




# Set: Int. Palace - Elena's suite- Bedroom

Dressed set

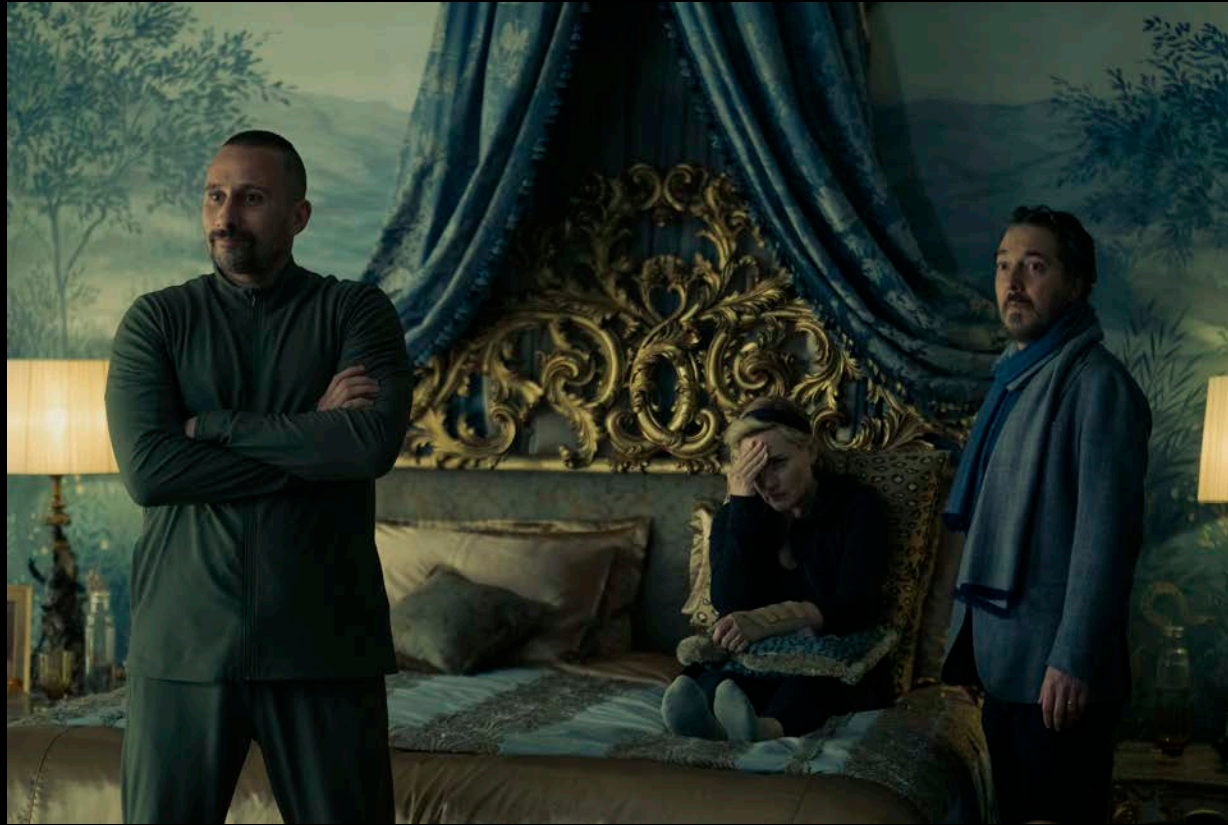

ELENAS SUITE - BEDROOM MURALS DETAILS - 1/2" TO 1'0"

SET 310 DWG 133

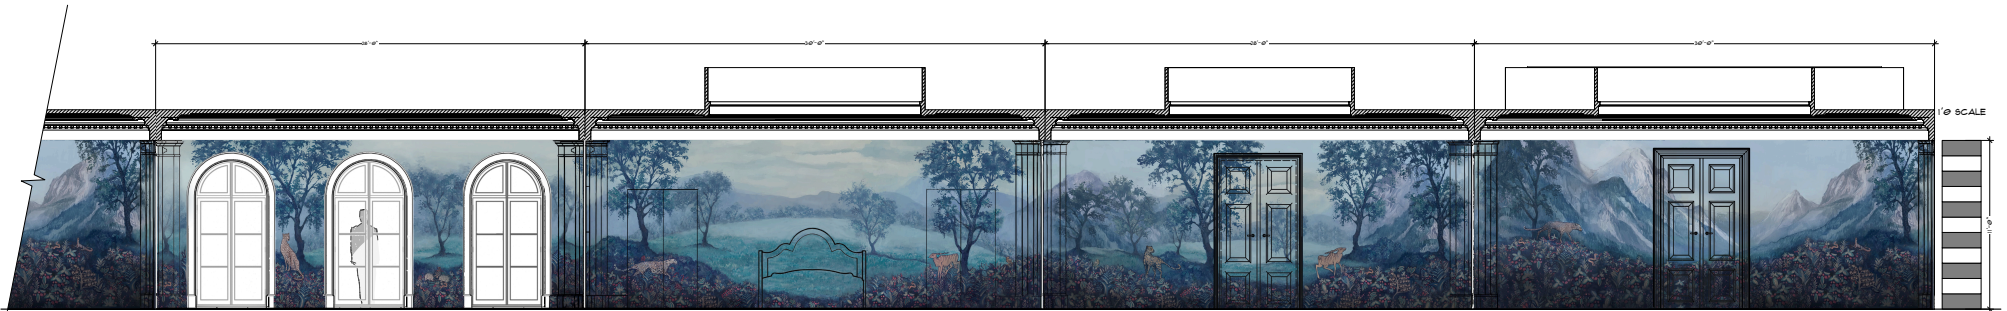

BATHROOM DOOR

MAIN ROOM DOOR

BEDROOM EXTENDED ELEVATIONS


THE PALACE	

Set: Int. Palace - Elena's suite

Dressed set



Elena's Sittingroom

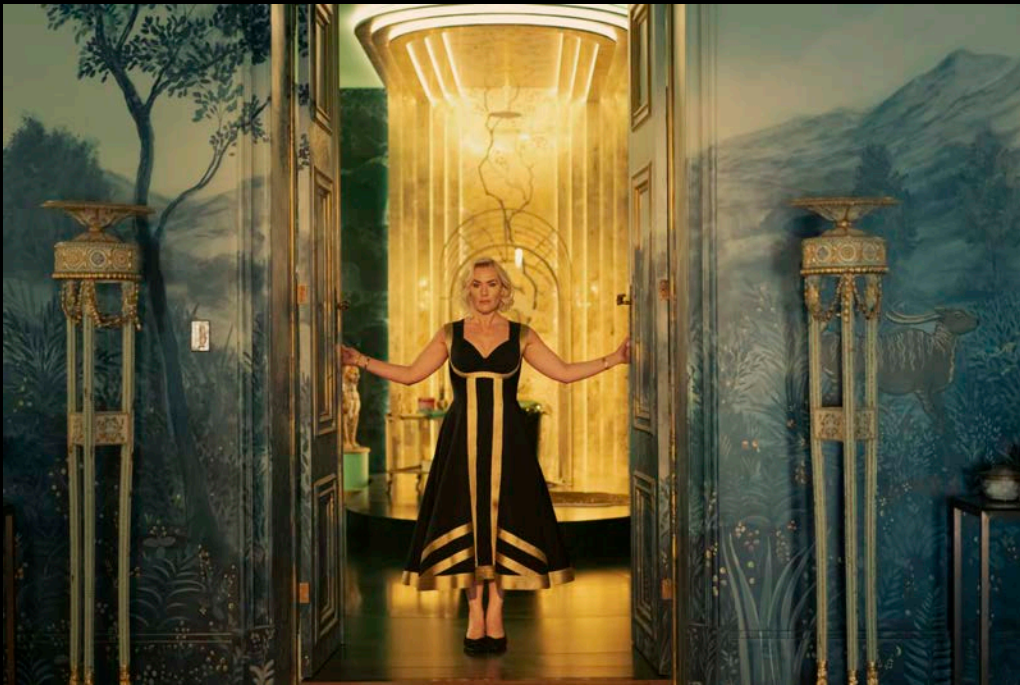

Elena's Bathroom




Set: Int. Palace - Elena's suite corridor

Dressed set



Set: Int. Palace - Elena's Office

Set build - Concepts

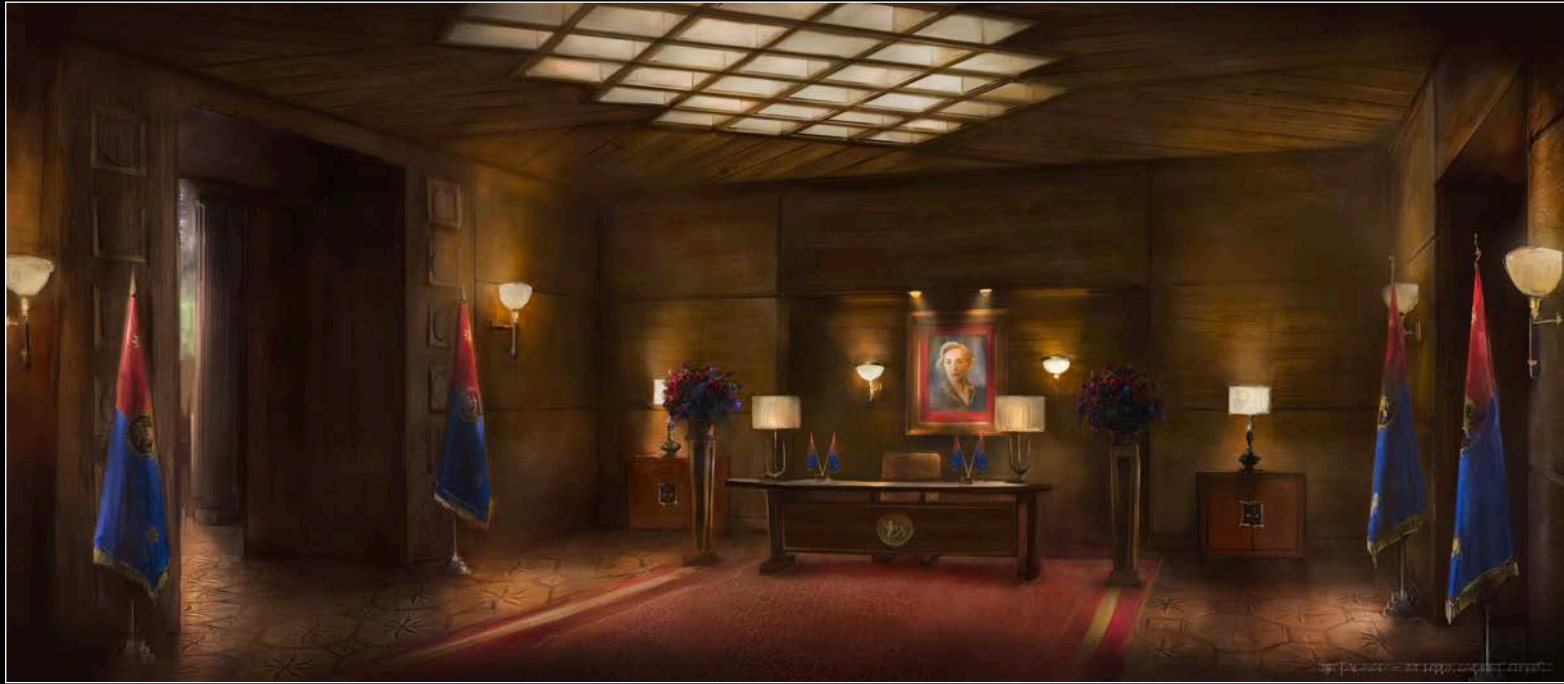

Set: Int. Palace - Cabinet Office

Set build - Concept




THE PALACE / INT. CABINET OFFICES - PLAN

SEE DWG. NO. 002 FOR ELEVATIONS

SET: 312/313 DWG. 001A  
SCALE: 1/4" = 10'

DETAIL LIST:

DETAIL A	ELENA'S OFFICE WALLS & WOOD PANELING	DWG. 003
DETAIL B	LOBBY WALLS & WOOD PANELING	DWG. 004
DETAIL C	CABINET OFFICE WALLS & WOOD PANELING	DWG. 005
<del>DETAIL D</del>	<del>LOBBY OFFICE WALLS &amp; WOOD PANELING</del>	<del>DWG. 006-CUT</del>
DETAIL E	ELENA'S OFFICE FRETWORK CNG FILE	DWG. 007 & 004
DETAIL F	ELENA'S OFFICE / WATER PANELS	DWG. 009
DETAIL G	ELENA'S OFFICE / CEILING	DWG. 009
DETAIL H	GLAZED / SOLID SLIDING DOORS	DWG. 010
<del>DETAIL I</del>	<del>ELENA'S OFFICE / SOLID SLIDING DOORS</del>	<del>DWG. 011-CUT</del>
DETAIL J	ELENA'S OFFICE / SINDOUS	DWG. 012
DETAIL K	ELENA'S OFFICE / PANEL BEHIND DESK - DUGS PENDING AND/ MAYBE NOT REQ.	DWG. 013
<del>DETAIL L</del>	<del>ELENA'S OFFICE / SLIDING PANELS / SINDOUS / CORRIDOR</del>	<del>DWG. 014-CUT</del>
DETAIL M	CORRIDOR / / GLAZED DOORS	DWG. 015
DETAIL N	LOBBY / CEILING	DWG. 016
DETAIL O	LOBBY / LIFT DOORS	DWG. 017
<del>DETAIL P</del>	<del>LOBBY / GLAZED DOORS</del>	<del>DWG. 018-CUT</del>
<del>DETAIL Q</del>	<del>GLAZED SLIDING DOORS / LINES</del>	<del>DWG. 019-CUT</del>
DETAIL R	CABINET OFFICE DOORS	DWG. 020
DETAIL S	CABINET OFFICE / COLUMNS	DWG. 021
DETAIL T	CABINET OFFICE / LOWER CEILING	DWG. 022
DETAIL U	CABINET OFFICE / UPPER CEILING	DWG. 023
CORRIDOR 1 -	REVAMP TO CABINET OFFICE CORRIDOR	DWG. 025
<del>CORRIDOR 2 -</del>	<del>REFLECTED CEILING PLAN BACKING FLATS</del>	<del>DWG. 027-CUT DWG. 028</del>

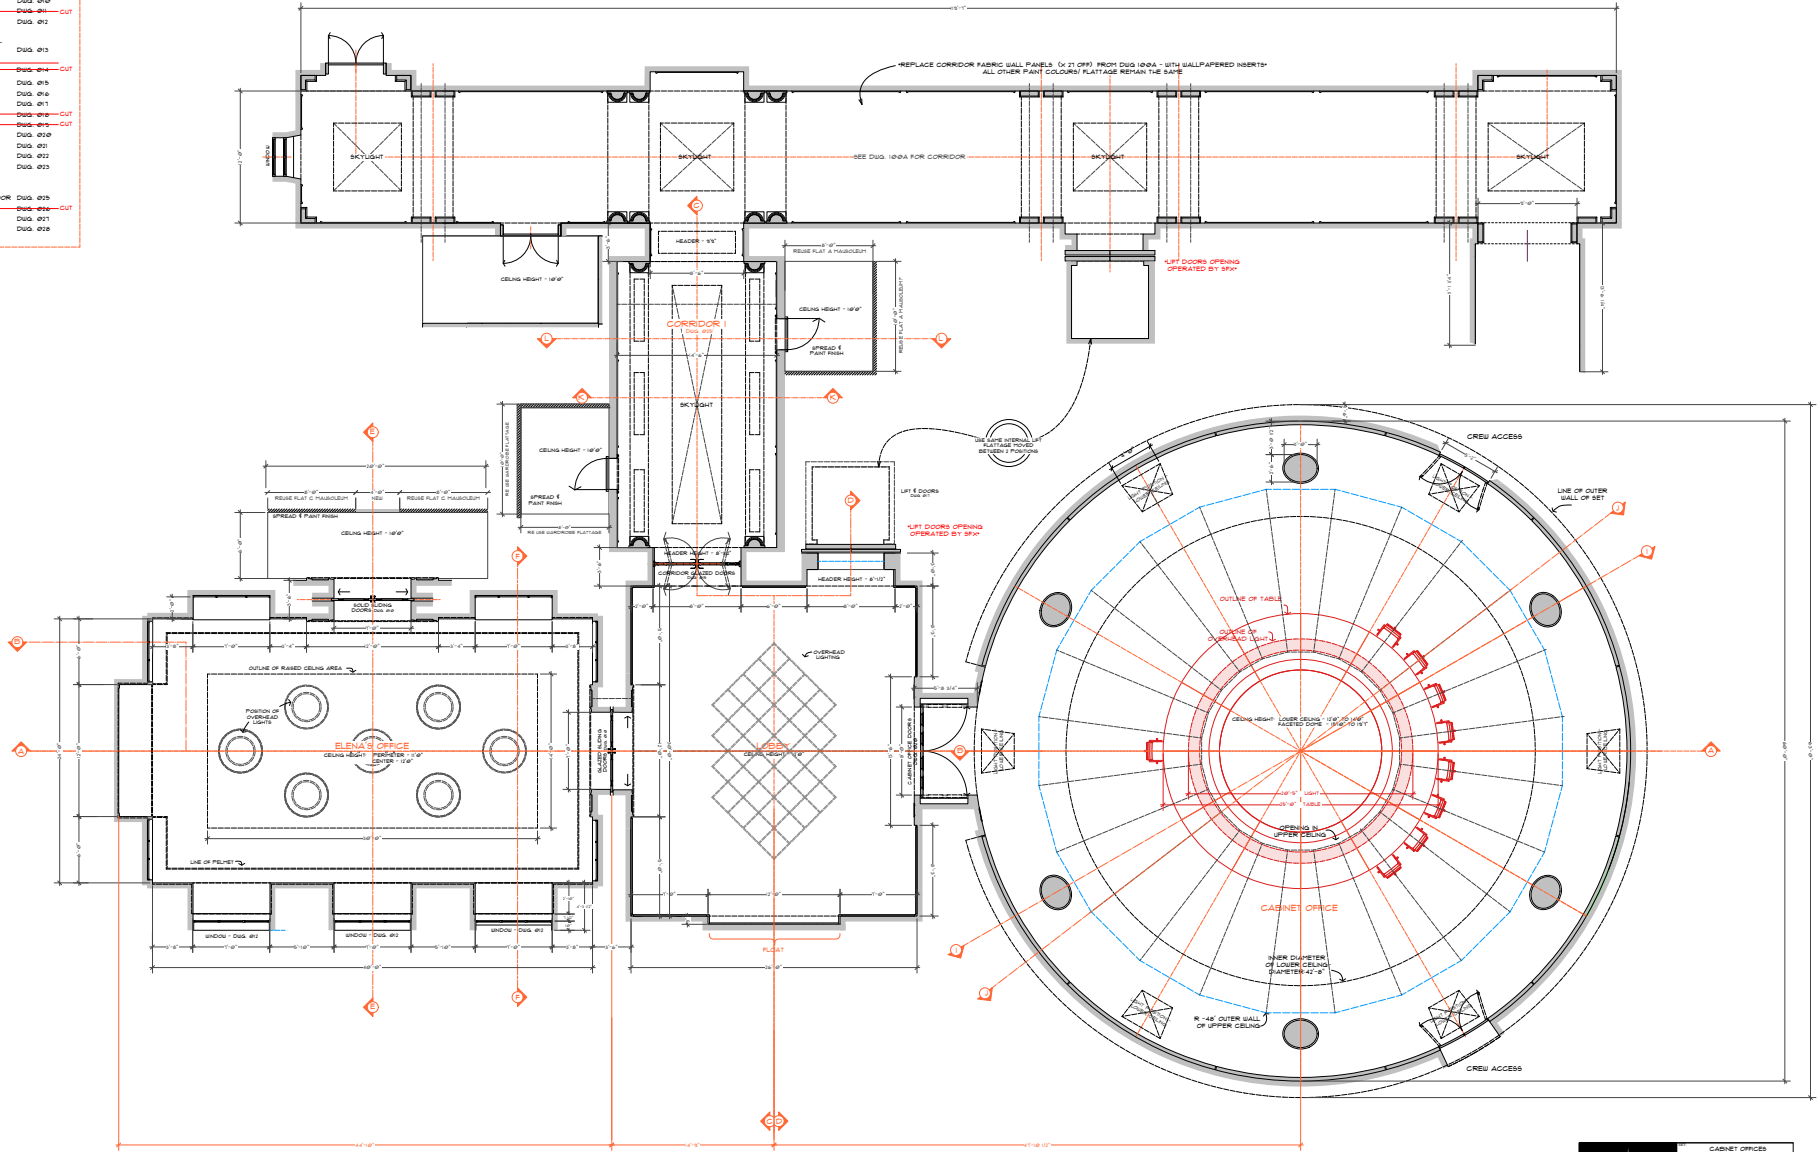












<p>THE PALACE THEATRE SEE THE PRODUCTIONS</p>	CABINET OFFICES	
	PLAN	SET
	SLEEPERTON 4 STAGE	KLIT
	14 FEB 23	20 MAR 23
		312/313 001A

# THE PALACE / INT. CABINET OFFICES - ELEVATIONS

SET. 312 & 313 DWG. 002A  
SCALE: 1/4" = 1'-0"

**DETAIL LIST:**

ELENA'S OFFICE WALLS & WOOD PANELING	DWG. 003
LOBBY WALLS & WOOD PANELING	DWG. 004
CABINET OFFICE WALLS & WOOD PANELING	DWG. 005
SIDE OFFICE WALLS & WOOD PANELING	DWG. 006-CUT
DETAIL A ELENA'S OFFICE & ANTECHAMBER / RECEPTIONS ONE FLYE	DWG. 001 & 004
DETAIL B ELENA'S OFFICE / HEATER PANELS	DWG. 008
DETAIL C ELENA'S OFFICE / CEILING	DWG. 009
DETAIL D ELENA'S OFFICE / GLAZED SOLID SLIDING DOORS	DWG. 010
DETAIL E ELENA'S OFFICE / FROST RUBING DOORS	DWG. 011-CUT
DETAIL F ELENA'S OFFICE / ENTRANCE	DWG. 011
DETAIL G ELENA'S OFFICE / PANEL BEHIND DESK - CURT. FINISHING AND PER FOR NOT FIN.	DWG. 013
DETAIL H ELENA'S OFFICE / SLIDING PANELS - CONDENSED CORRIDOR	DWG. 014-CUT
DETAIL I CORRIDOR 1 / GLAZED DOORS	DWG. 016
DETAIL J LOBBY / CEILING	DWG. 016
DETAIL K LOBBY / LIFT DOORS	DWG. 017
DETAIL L LOBBY / GLAZED DOORS	DWG. 018
DETAIL M GLAZED SLIDING DOORS - USED	DWG. 019-CUT
DETAIL N CABINET OFFICE DOORS	DWG. 020
DETAIL O CABINET OFFICE / COLUMN	DWG. 021
DETAIL P CABINET OFFICE / LOWER CEILING	DWG. 022
DETAIL Q CABINET OFFICE / UPPER CEILING	DWG. 023
CORRIDOR 1 - REVAAMP TO CABINET OFFICE CORRIDOR	DWG. 028
CORRIDOR 2	DWG. 028
REFLECTED CEILING PLAN	DWG. 021
BACKING PLATS	DWG. 028

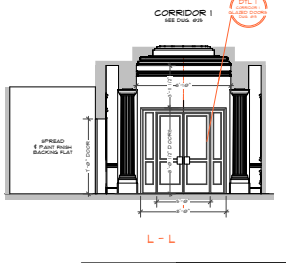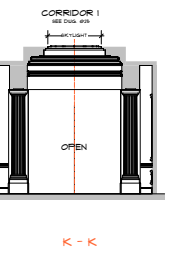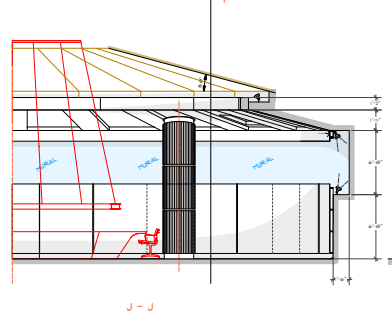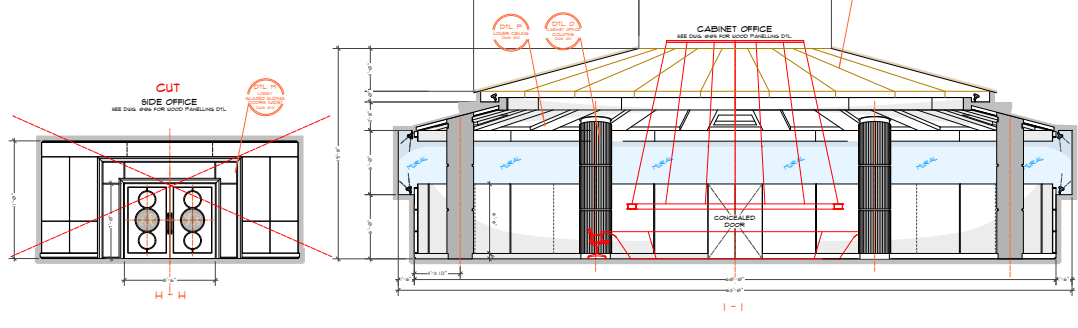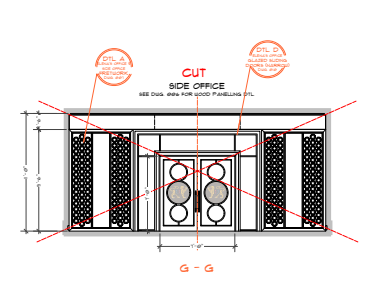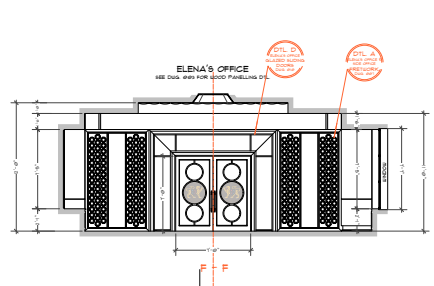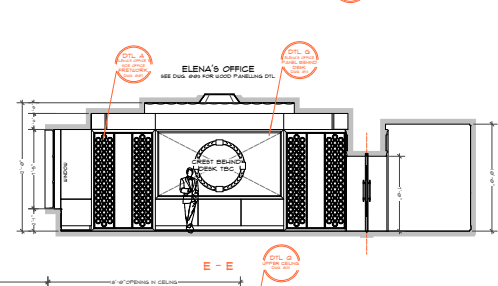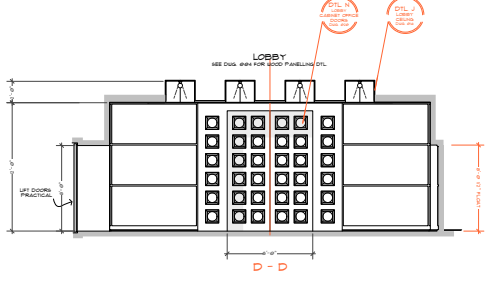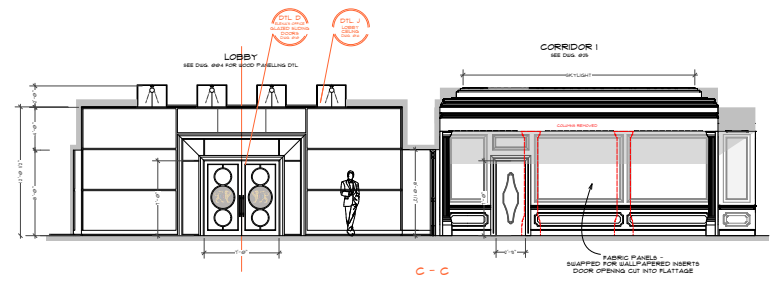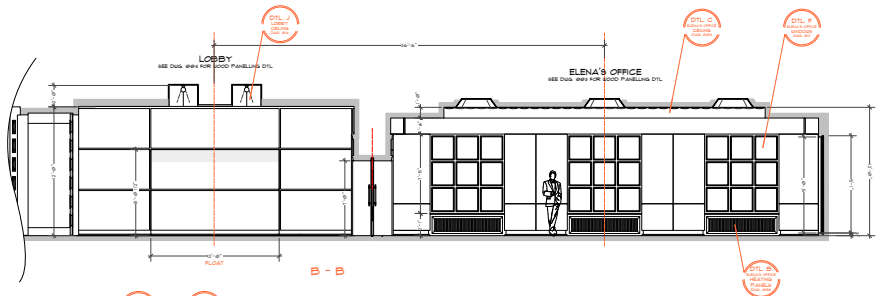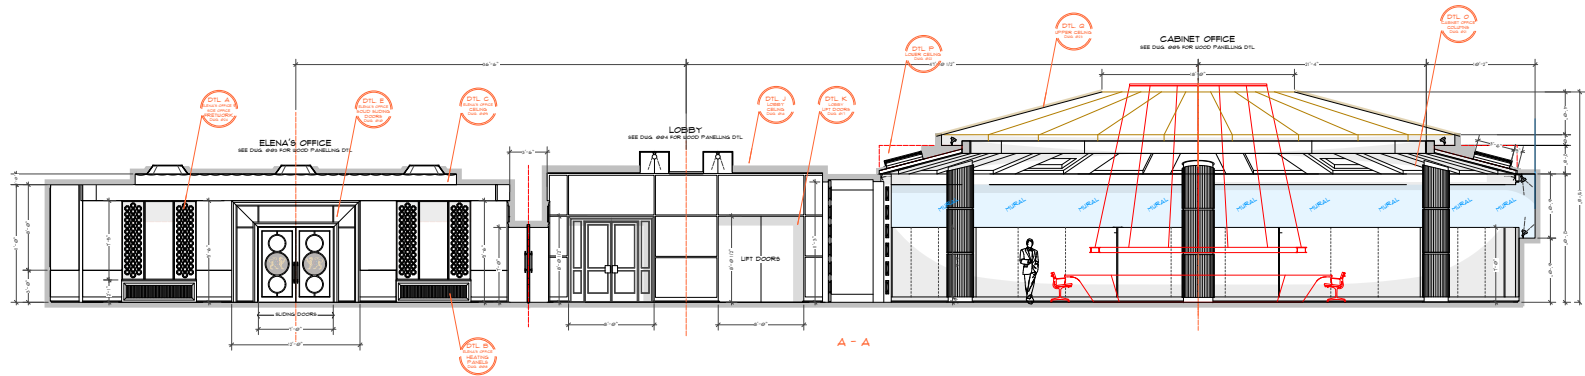

**THE PALACE**

CABINET OFFICES	ELEVATIONS

312/313 002A

Set: Int. Palace - Elena's Office

Dressed set





Set: Int. Palace - Cabinet Office

Dressed set



Set: Int. Palace - Cabinet Office

Dressed set





Set: Int. Palace - Mausoleum

Dressed set




Set: Int. Palace - Zubak's Bedroom & Corridor

Set build - Concepts



# Set: Int. Palace - Zubak's Bedroom & Corridor      Set build - Drawings & Dressed set

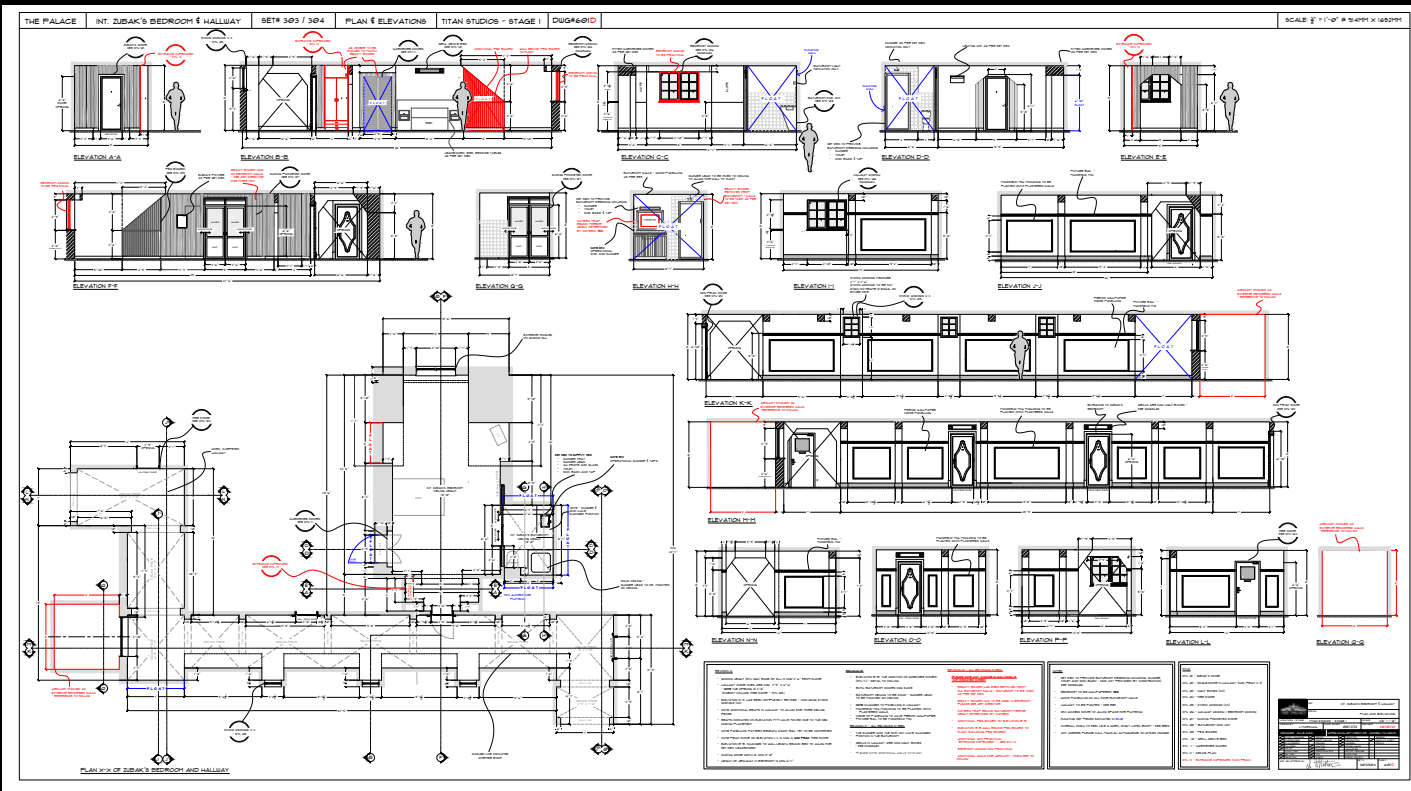



Int. Keplinger's Cell




Int. Keplinger's Nook

Set: Int. Palace - Keplinger's Cell



Set build - Drawings & Dressed set

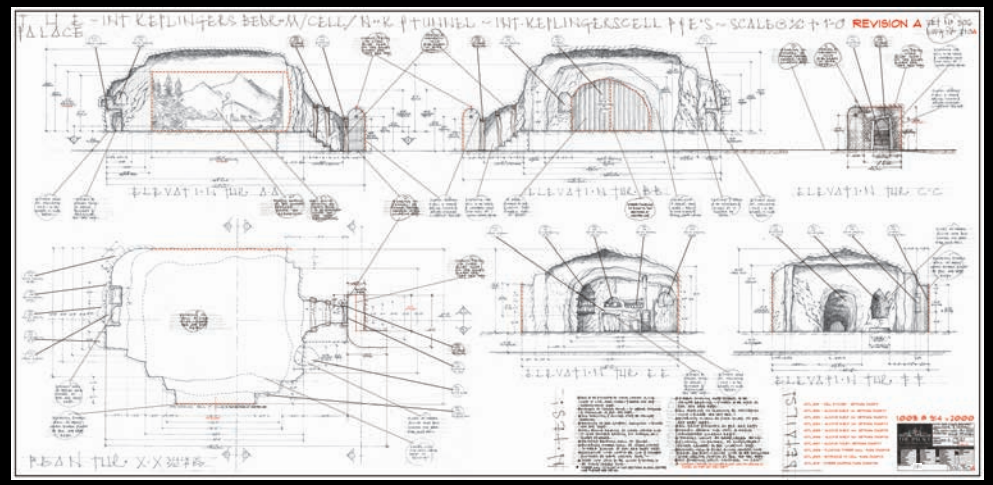




Set: Int. Palace - Keplinger's Nook



Set build - Drawings & Dressed set

 


Set: Int. Palace - Zubak's Cell & Corridor

Set build - Concepts



Set: Int. Palace - Zubak's Cell & Ext. Loc

Dressed set

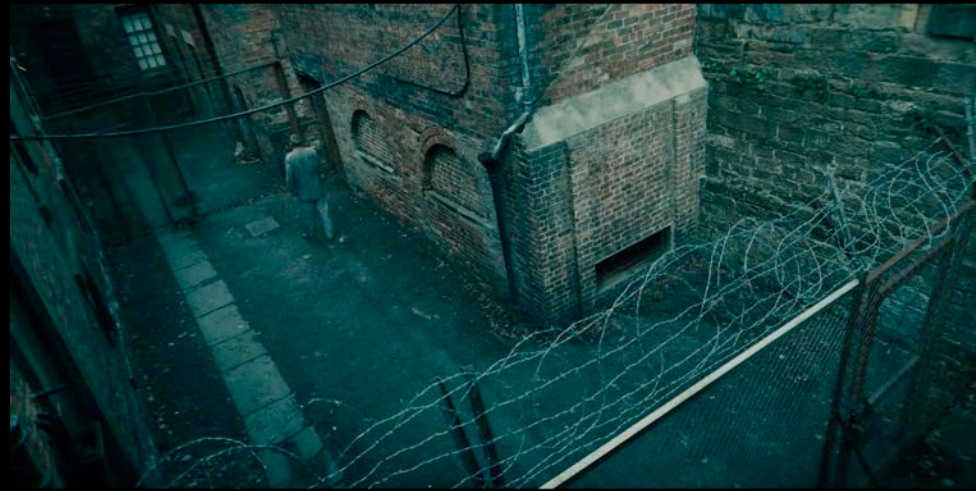

Set: Int. Tomas' Apartment

Set build - Concepts




# Set: Int. Palace - Tomas' Apartment

# Construction Drawings & Dressed set



Ext. Tomas' Apartment - location

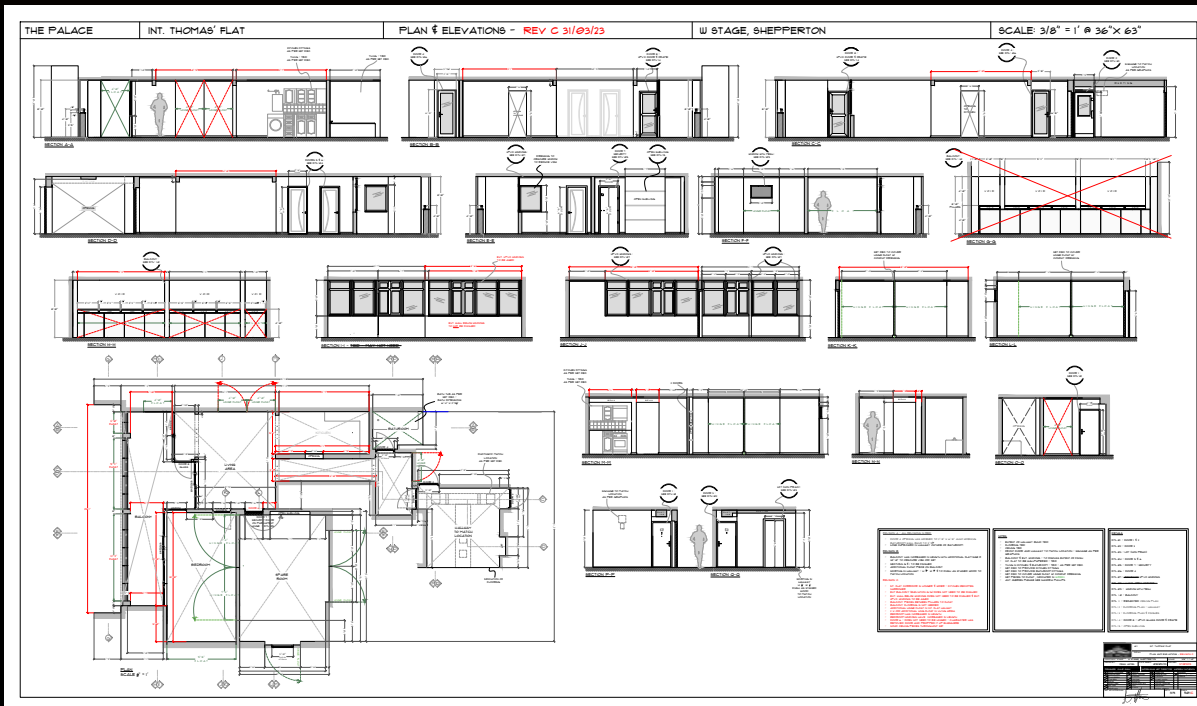

Set: Ext/Int. Westgate Sugarbeet factory




Dressed Set on location





# Set: Int. Business Hotel

# Dressed set

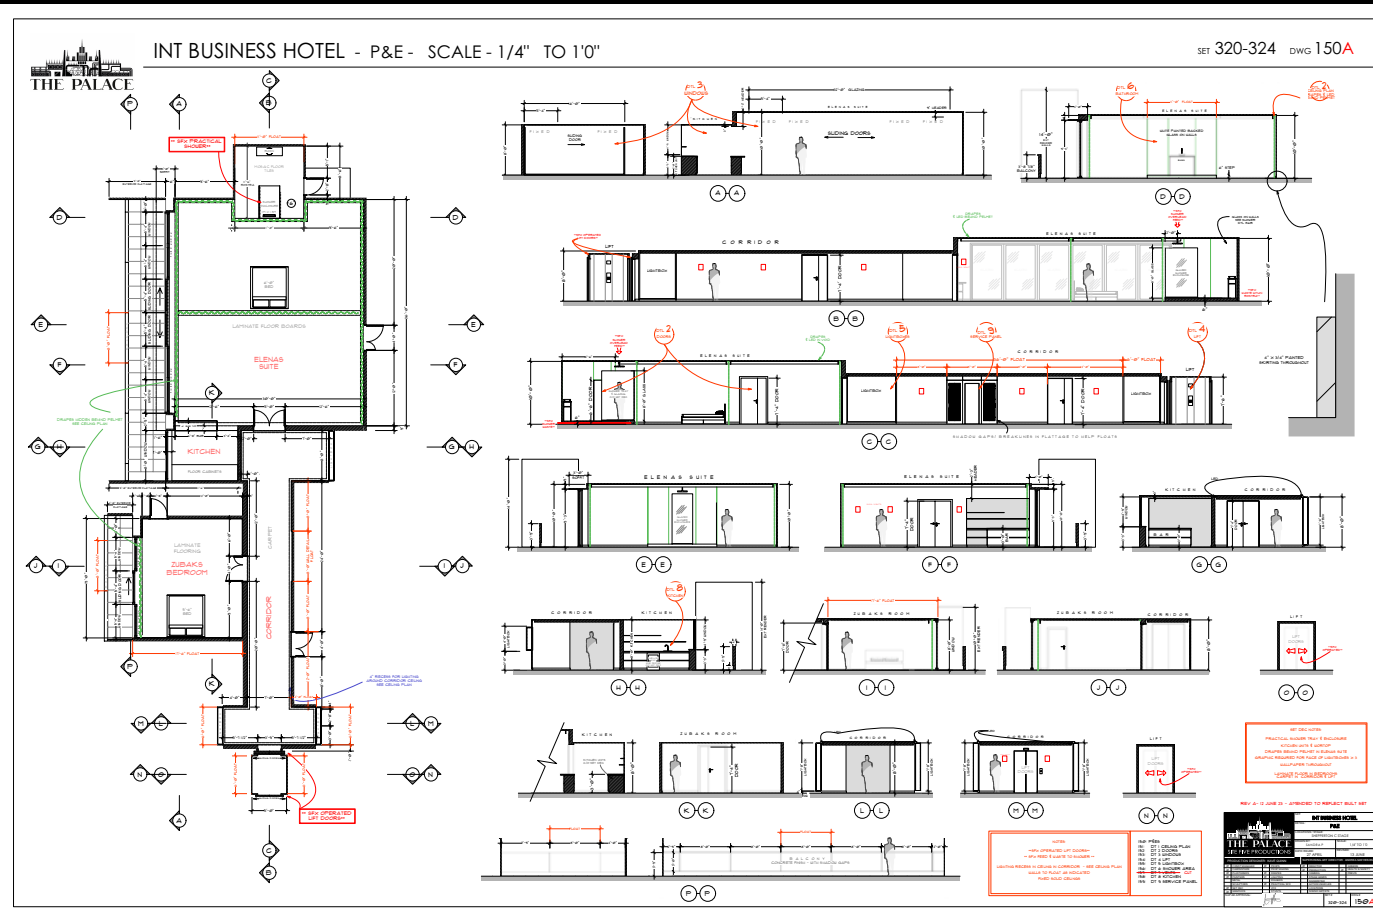



Set: Int. Christmas Extravaganza

Set build - Concept



Set: Int. Christmas Extravaganza

Set Still

