

CRIMINAL MINDS

EVOLUTION



STONEWARD PRISON














Adobe Stock | #171578414



CORRIDOR

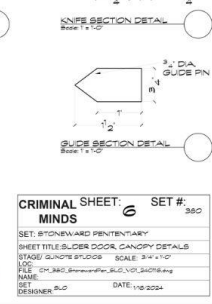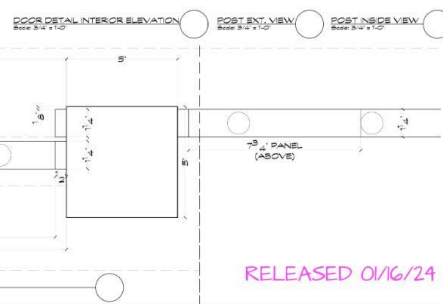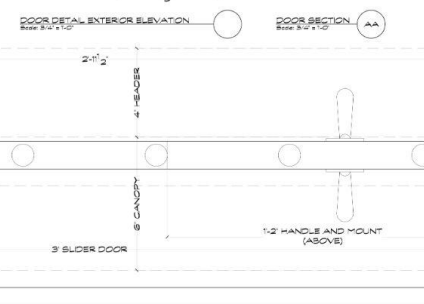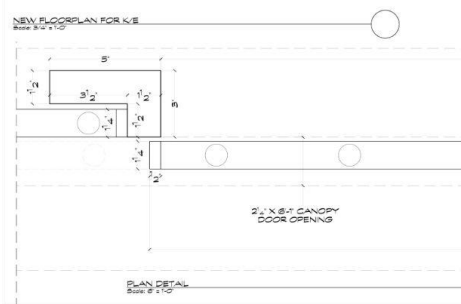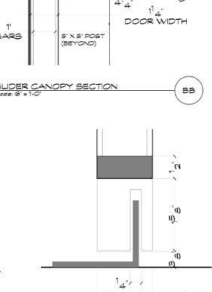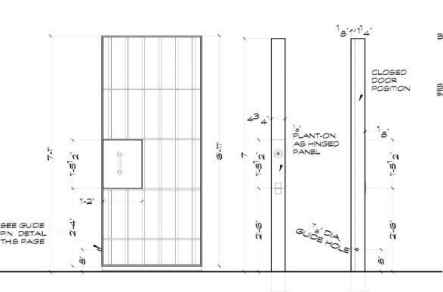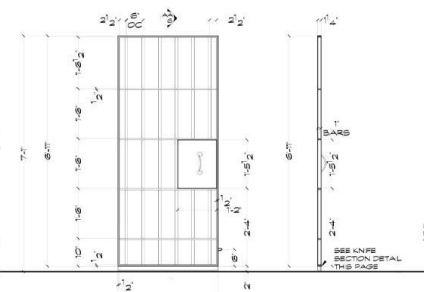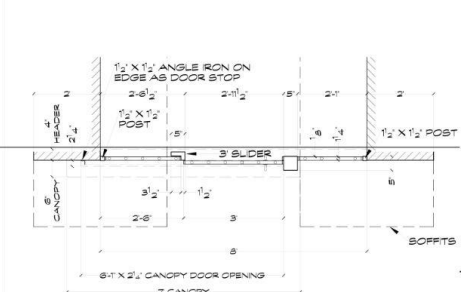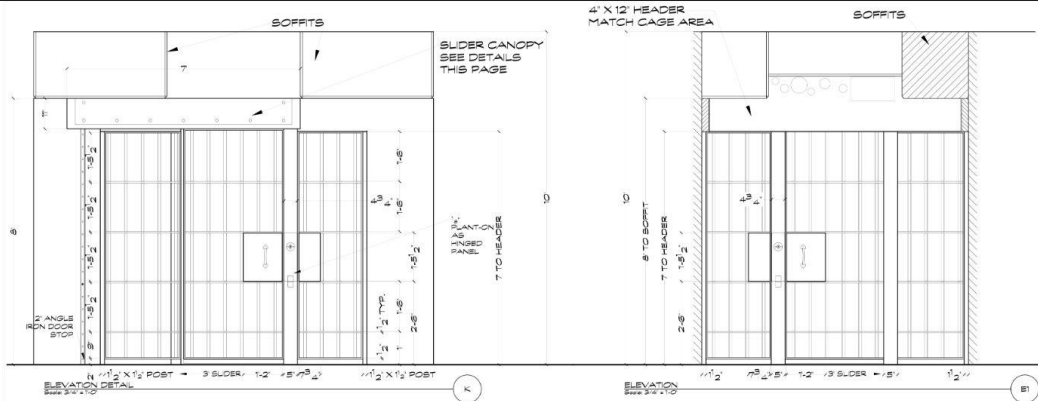

CRIMINAL SHEET: SET #: 350
MINDS
 SET: STONEMAN PENITENTIARY
 SHEET TITLE: SLIDER DOOR, CANOPY DETAILS
 STAGE: SLIDER PROJECT - SCALE: 3/4\"/>

RELEASED 01/16/24


















SALT LAKE PD

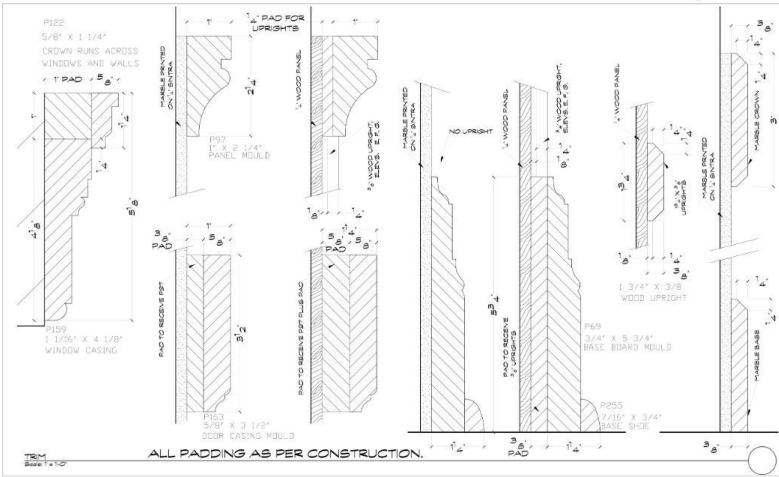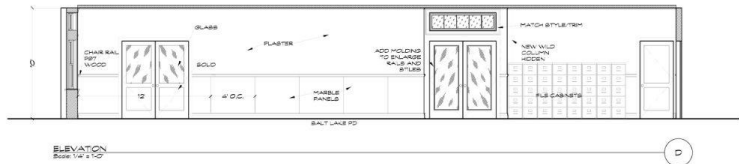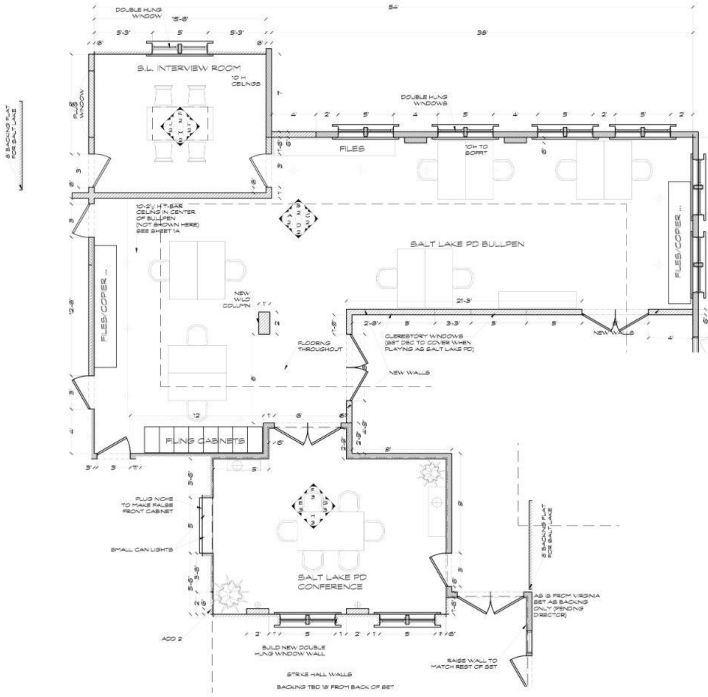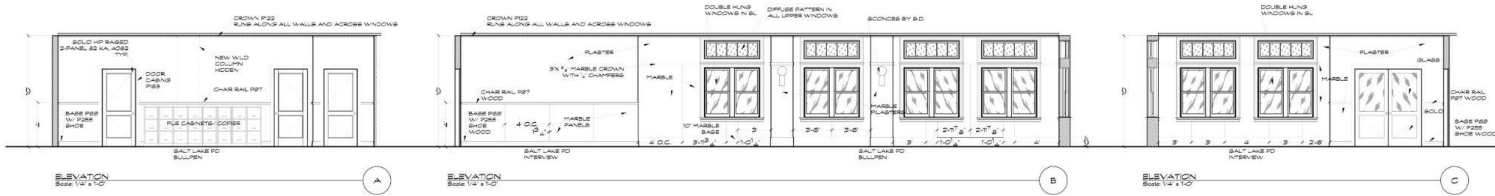

CRIMINAL SHEET: 2 SET #:
MINDS 258

SET: SALT LAKE POLICE DEPARTMENT
SHEET TITLE: SALT LAKE PD PLANS, ELEV'S, TRIM
STAGE: SHOP/PROVE - SCALE: 1/4" = 1'-0"
USE: ON-SITE REVIEWS AND VOLT CHECKS ONLY
NAME: [Redacted]
DESIGNER: BLD DATE: 02/20/2023

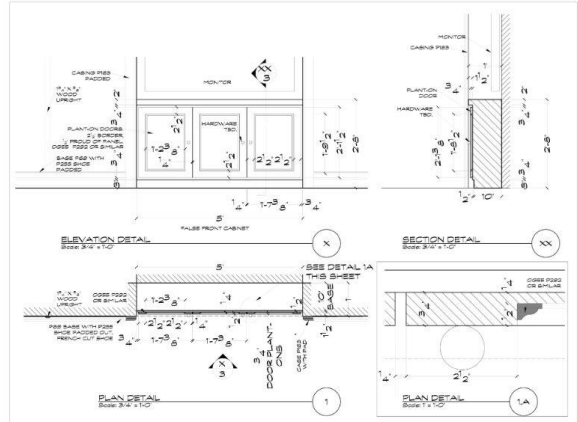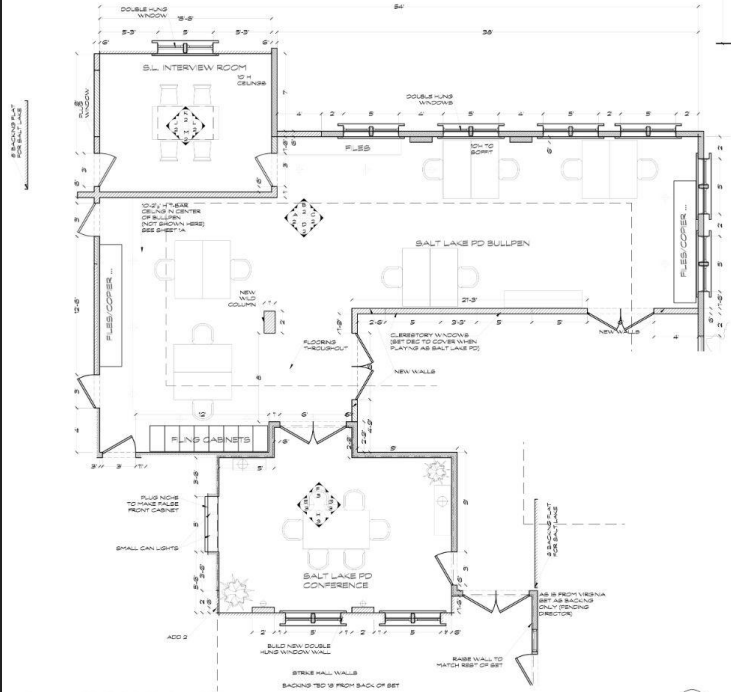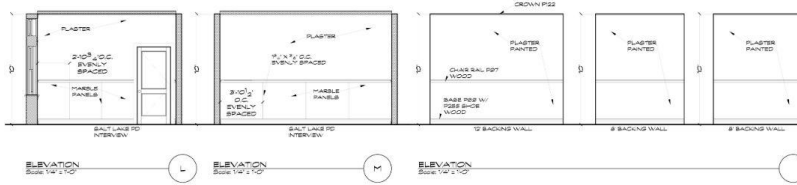

SALT LAKE POLICE DEPARTMENT FLOOR PLAN

CRIMINAL SHEET: 3 SET #: 208

SET: SALT LAKE POLICE DEPARTMENT

SHEET TITLE: ELEVATIONS AND DETAILS

GRADE SHEET: PLUNG SET SCALE: 1/4" = 1'-0"

DATE: 01/25/2018

DESIGNER: BLD DATE: 01/25/2018









INT. BUNKER





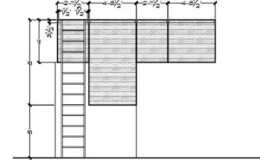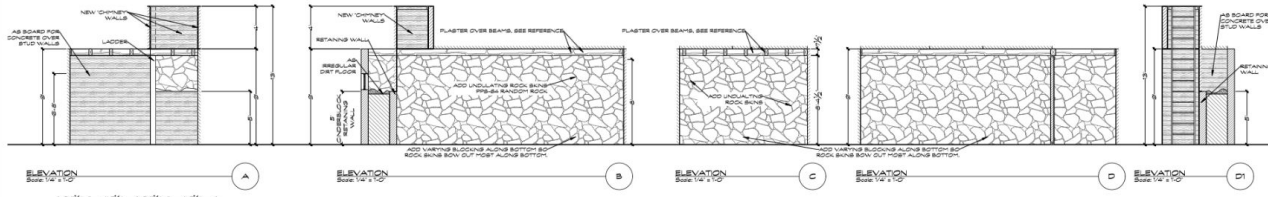

EXTERIOR ON LOCATION CHIMNEY WALLS REF. PLASTER OVER BEAMS REF.



SANDSTONE ROCK SKIN PPS-84

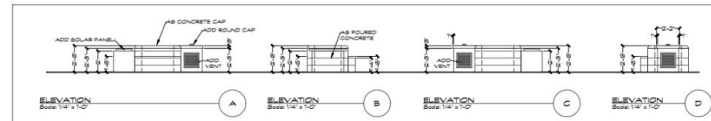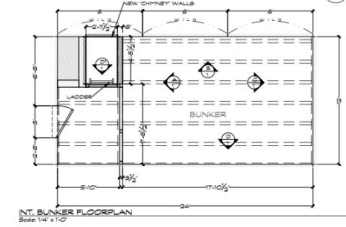

CRIMINAL SHEET: 1	SET #:
MINDS	488
SET: BUNKER	
SHEET TITLE PLAN AND ELEVATIONS	
USAGE: SURVEY PLOT - SCALE: 1/4" = 1'-0"	
DATE: 01/28/2024 10:50:24 AM	
FILE: C:\AEC\BUNKER\BUNKER_SHEET_01.dwg	
DESIGNER: BLD	DATE: 2/10/2024





RELEASED 4/10/24

STUART HOUSE





TRAINING CENTER COMPLEX

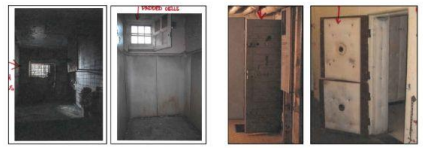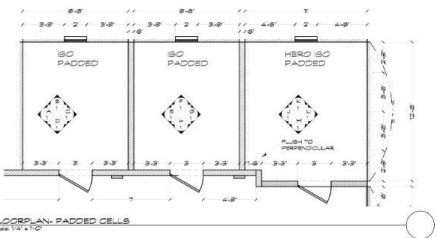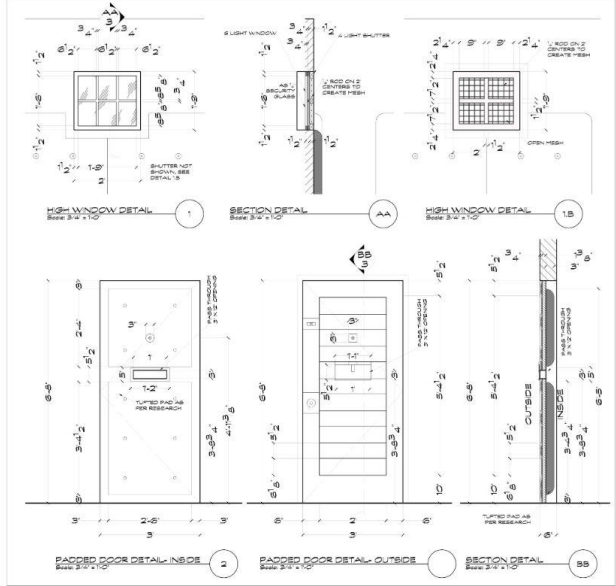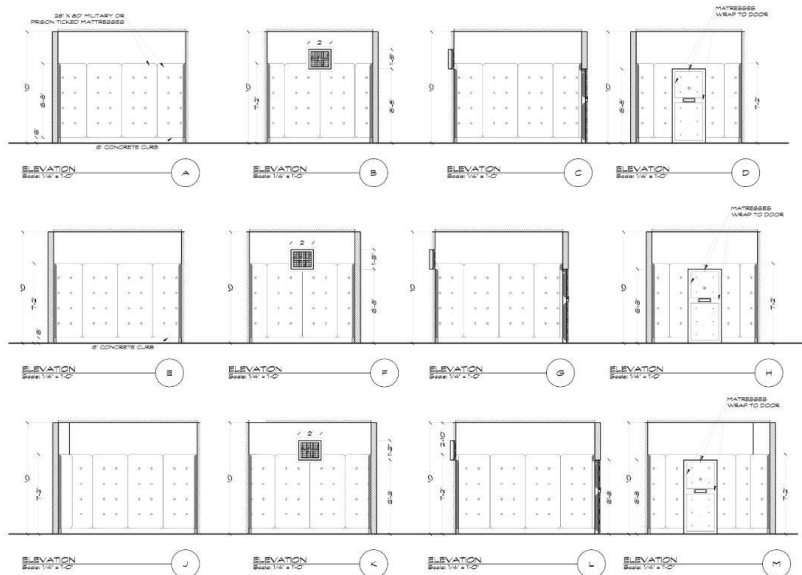



REFERENCE IMAGES
NO SCALE

RELEASED 4/9/24




CRIMINAL SHEET: SET #:
MINDS 5 472
SET: PADDED CELLS
SHEET TITLE: PLAN, ELEV., DOOR/WINDOW DETAILS
SHADE: SHADPS 810208 SCALE: 1/8\"/>



EXISTING BALT LAKE WINDOWS
PAGE 625 TO 647

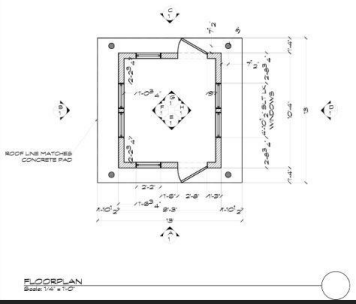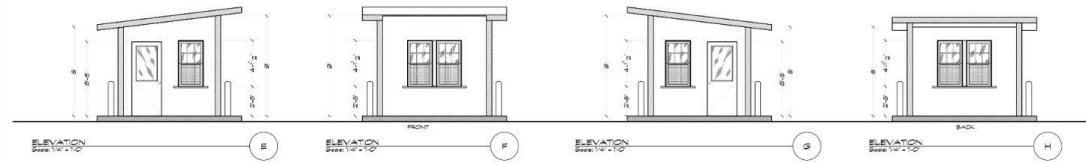

CRIMINAL SHEET:	SET #:
MINDS	1 488
SET: GUARD SHACK	
SHEET TITLE: PLAN AND ELEVATIONS	
STAGE: DESIGN PHASE	SCALE: 1/4" = 1'-0"
LOC: OFFICE BUILDING, 300 N. VULCAN DRIVE	
FILE: OFFICE BUILDING, 300 N. VULCAN DRIVE	
NAME:	
REV. DESIGNER: RJD	DATE: 11/10/2024

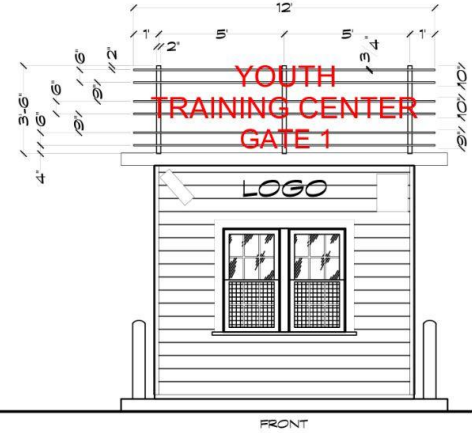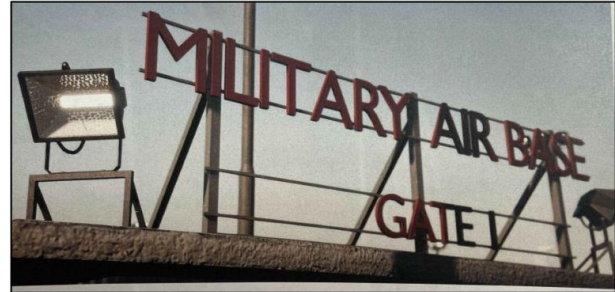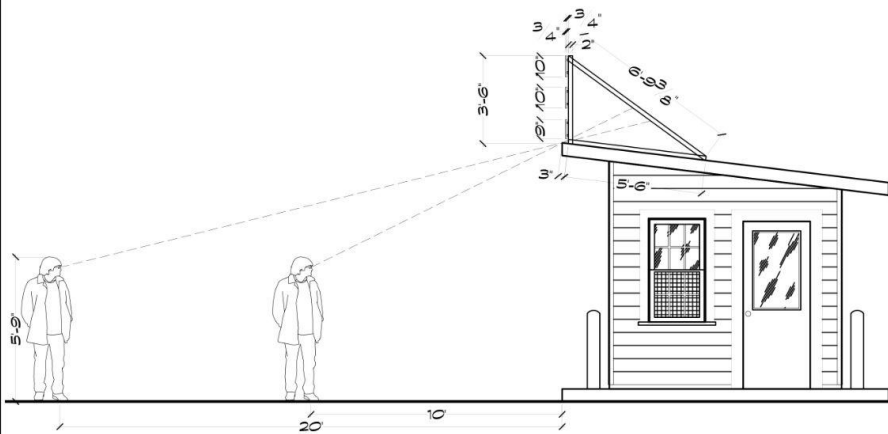

GUARD HOUSE
Scale: 1/4" = 1'-0"



SIGN
ELEV

SET NAME: GUARD HOUSE SIGN SET NUMBER: 468

LOCATION: DISNEY RANCH









