

DRAWN BY: S. MORDEN 248.722.0147

DRAWN: December 19, 2023

SCALE: N/A

REVISED:

THE DRAWINGS PRESENTED HERE ARE ONLY VISUAL CONCEPTS. ANY NOTES ON CONSTRUCTION ARE ONLY SUGGESTIONS. THE DESIGNER IS NOT QUALIFIED TO DETERMINE THE STRUCTURAL APPROPRIATENESS OF THE DESIGN, AND WILL NOT ASSUME RESPONSIBILITY FOR IMPROPER OR UNSAFE CONSTRUCTION, USE, OR HANDLING OF ARCHITECTURE OR SCENERY HEREIN DESCRIBED. ALL MATERIALS MUST COMPLY WITH ALL FEDERAL, STATE, AND LOCAL FIRE AND SAFETY CODES. THE DESIGNER IS NOT QUALIFIED TO DETERMINE COVID SAFETY. ANY COVID CERTIFICATION MUST BE PROVIDED BY PRODUCTION

SYTYCD AUDITIONS


PRODUCED BY: D. MARTIN


PRODUCTION DESIGNER: S. MORDEN

DRAWING: RENDERERS


VENUE: PULLMAN YARD BLDG. 6



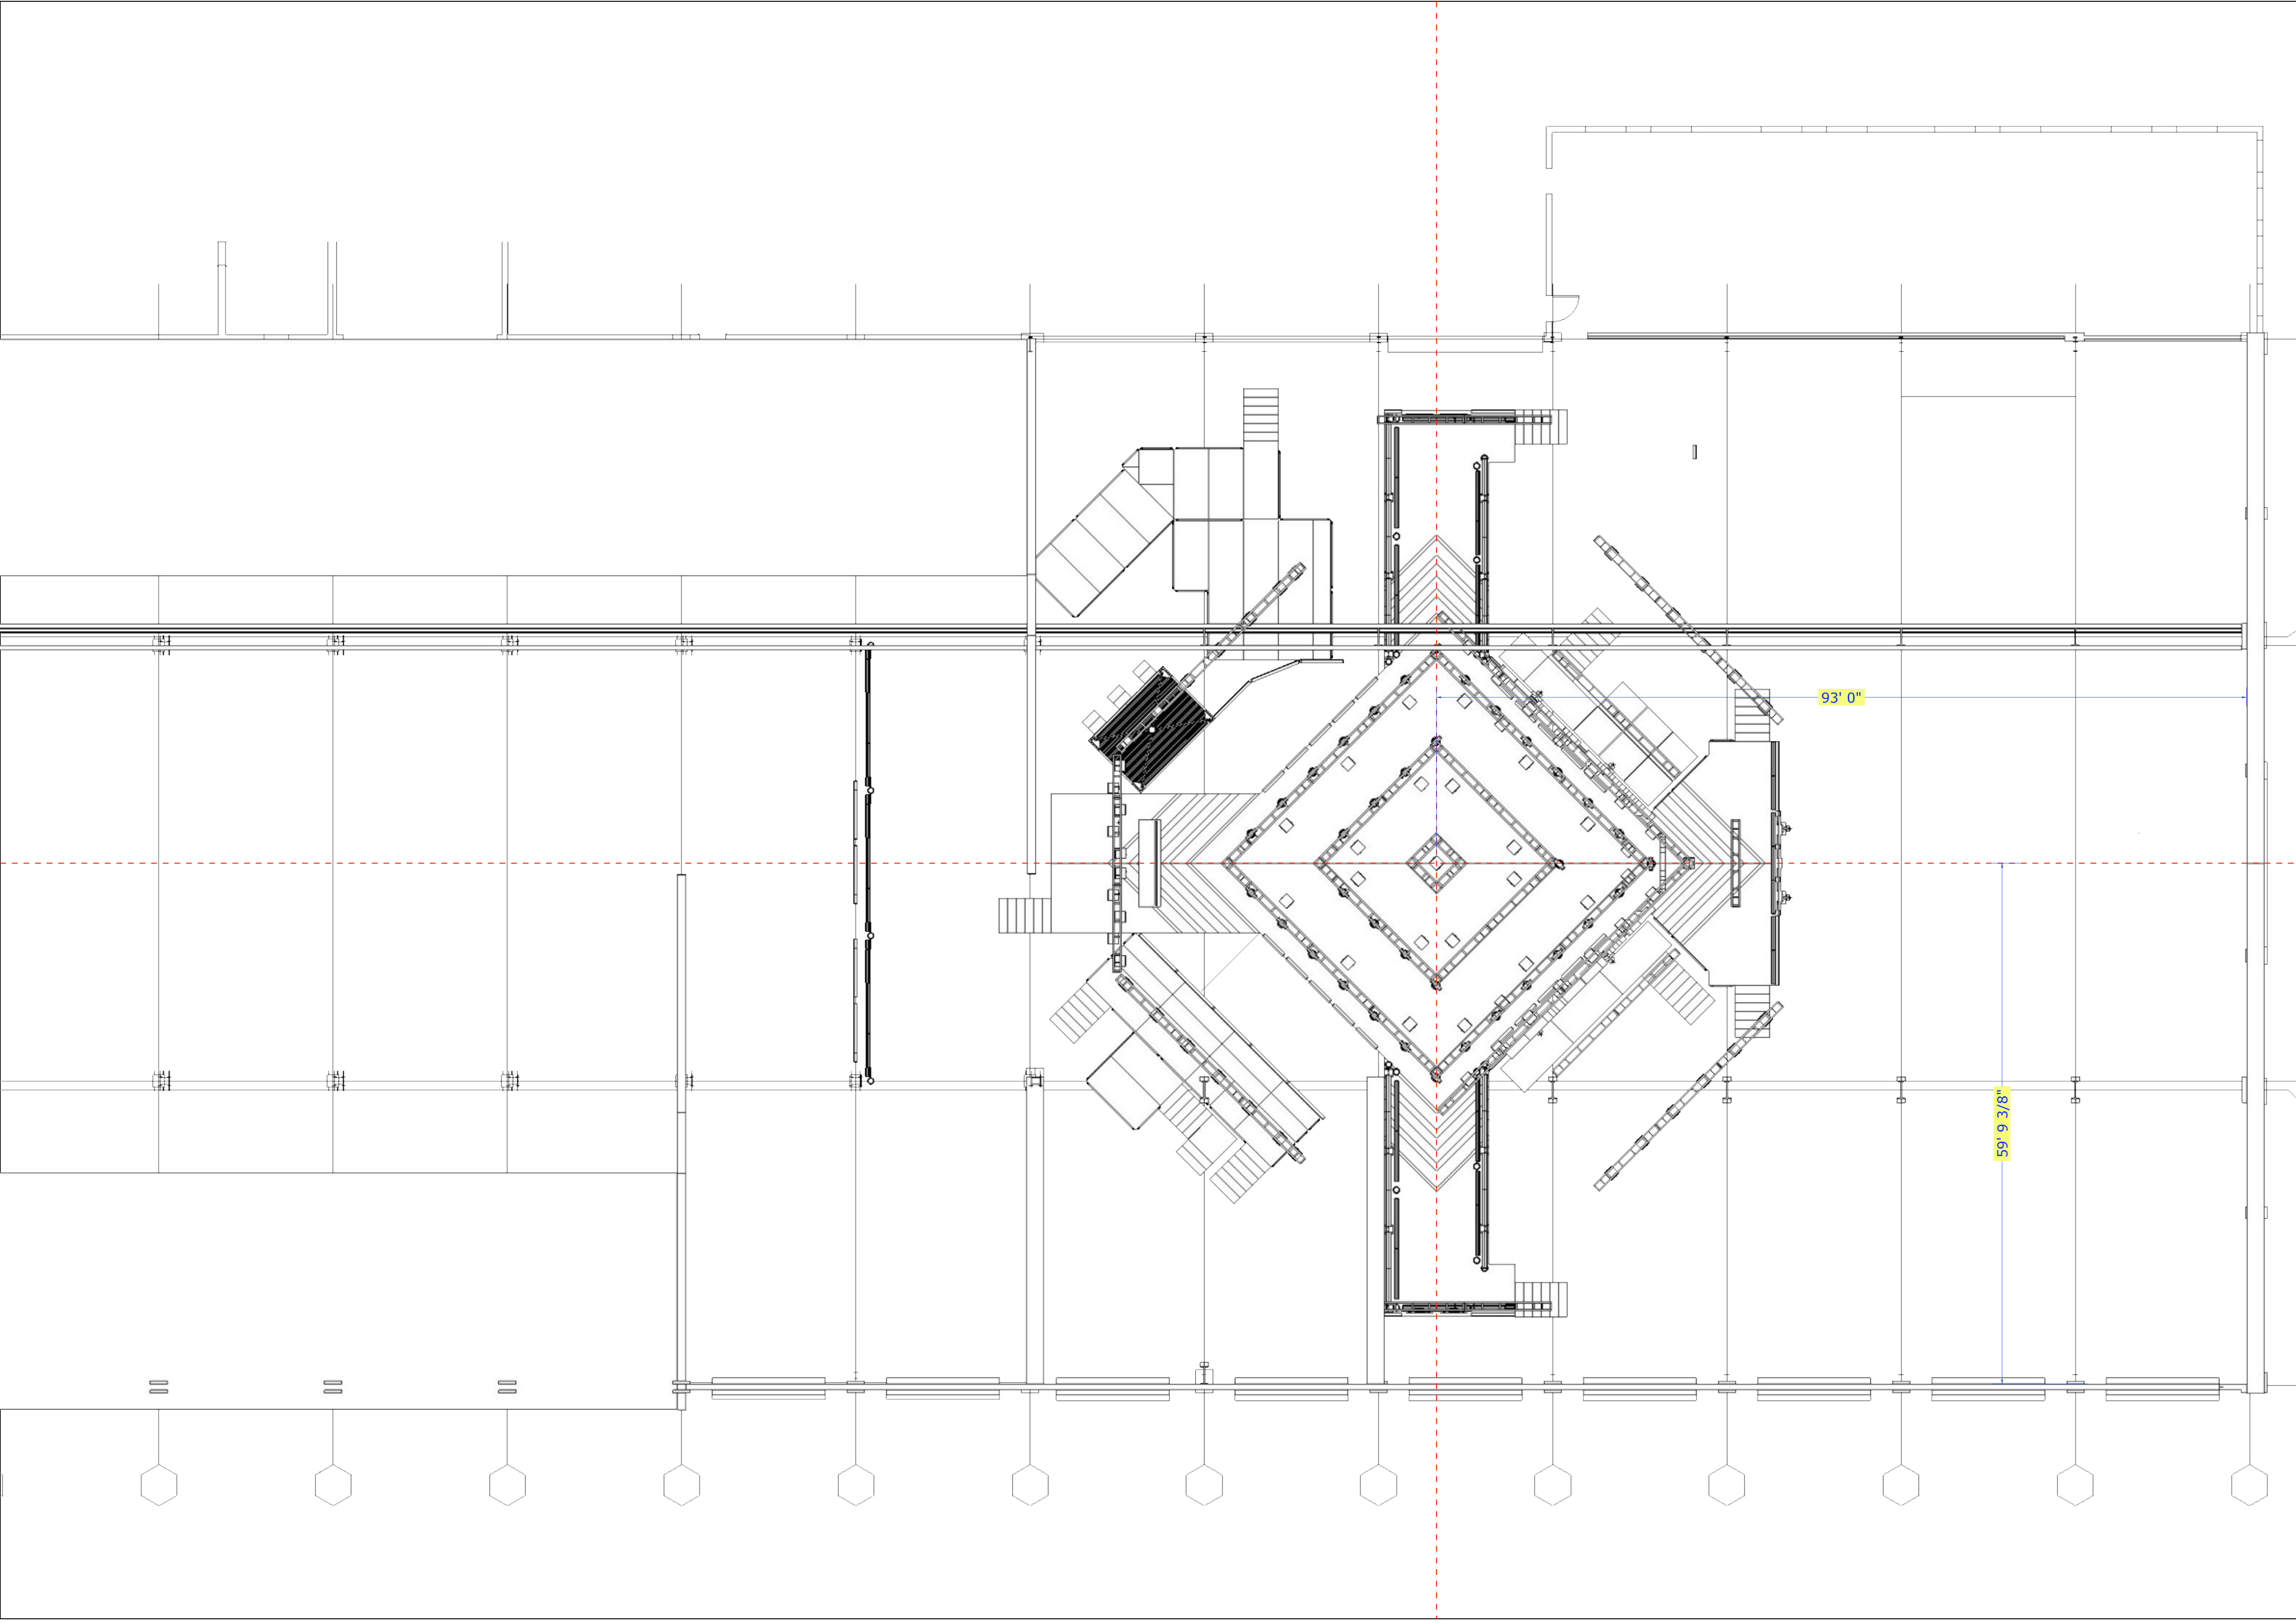


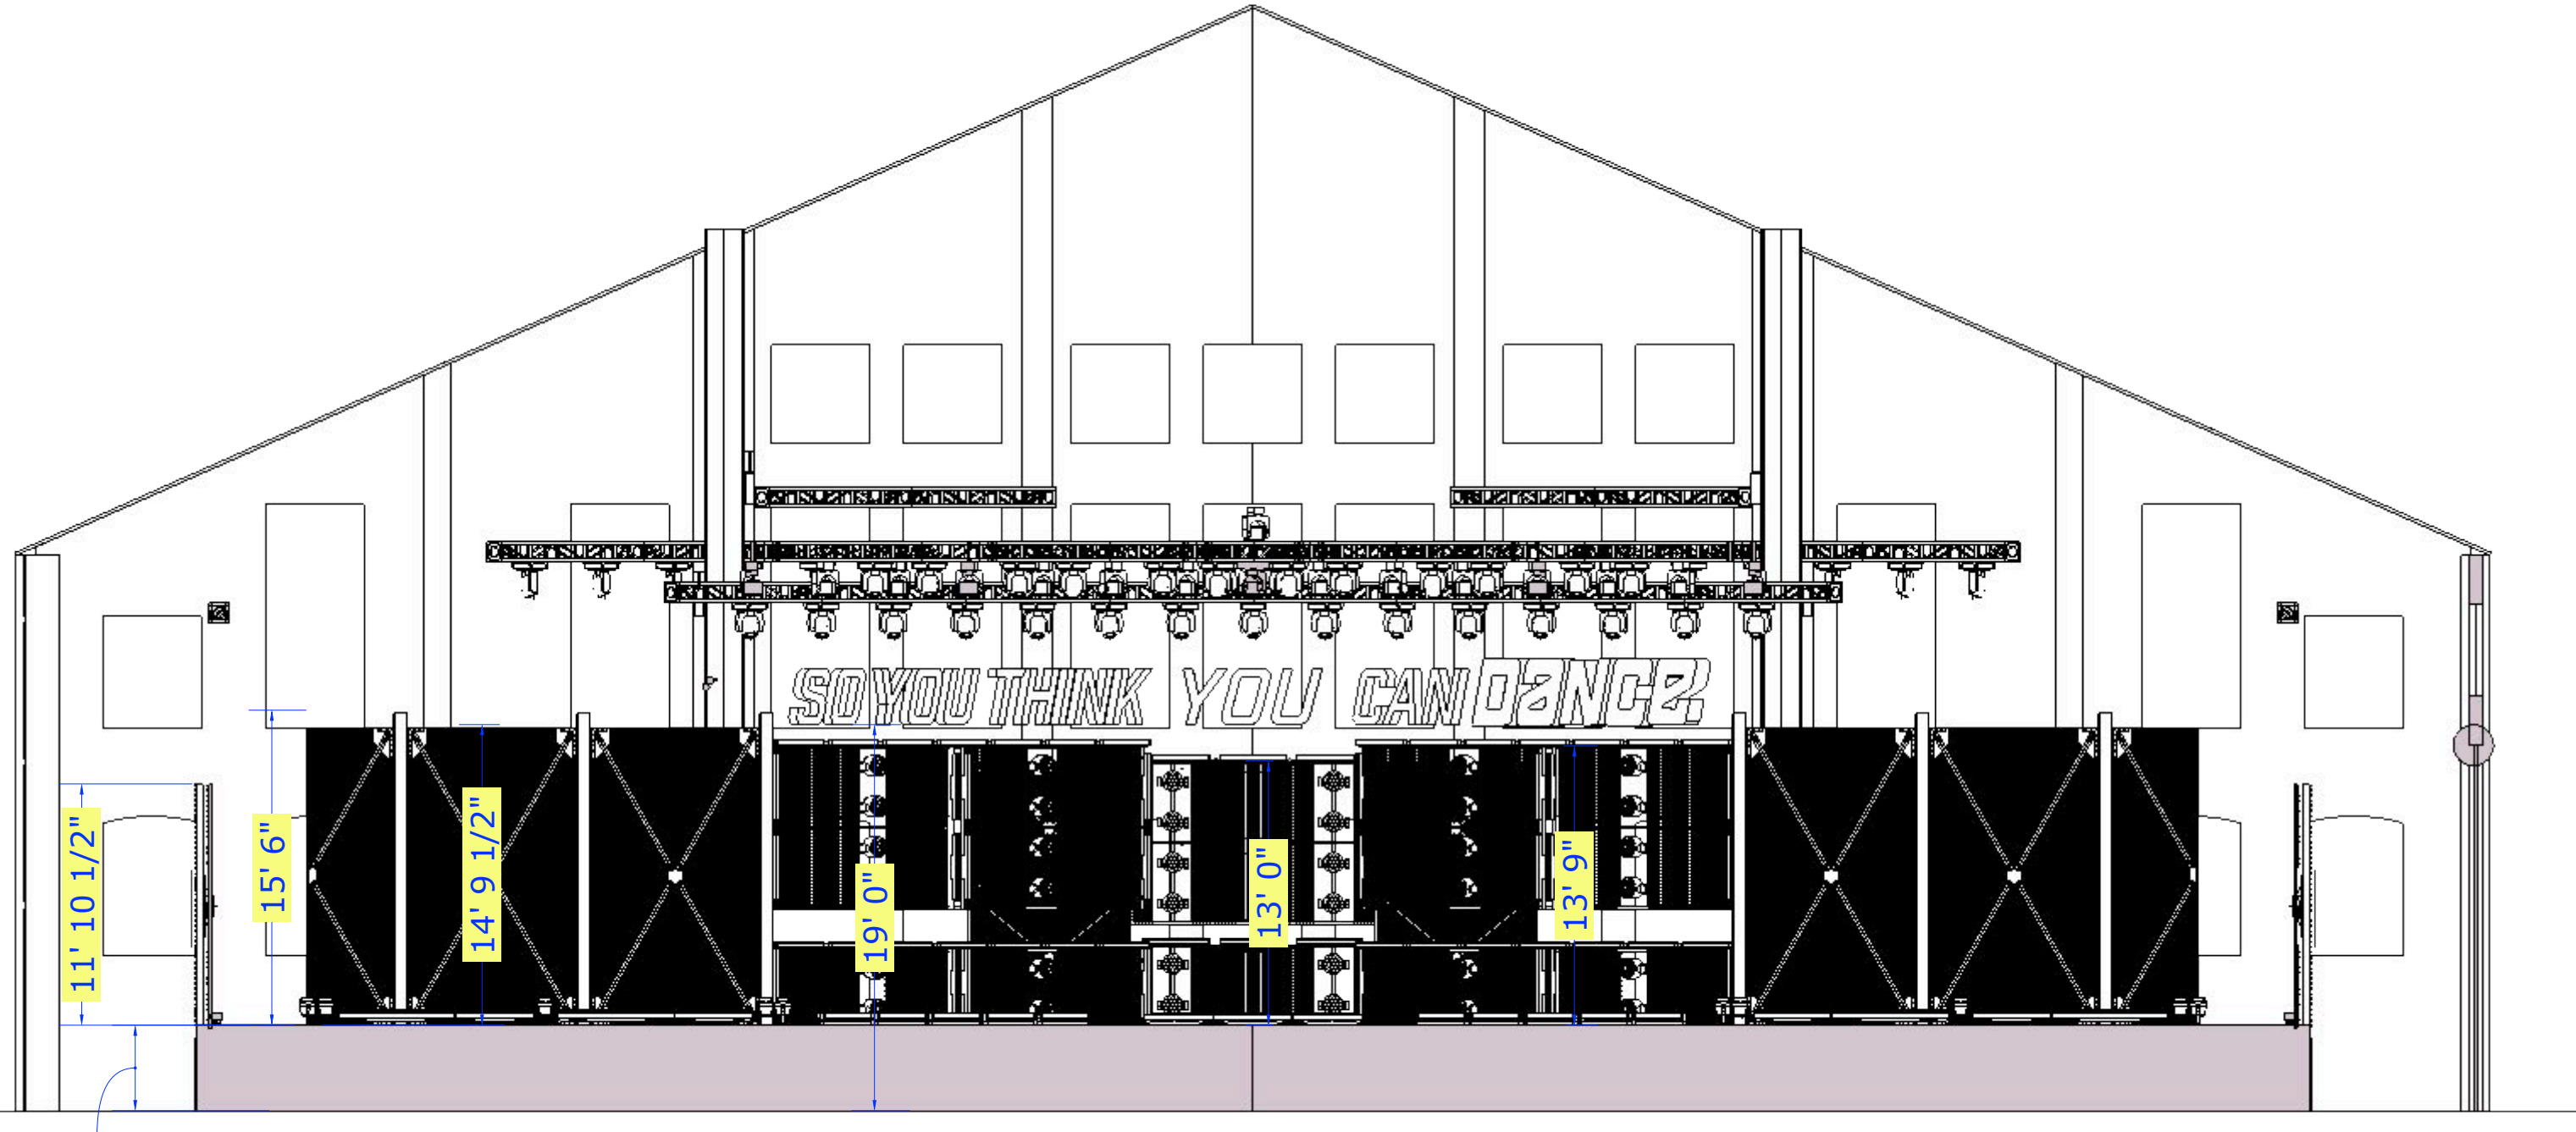


UPSTAGE ELEVATION

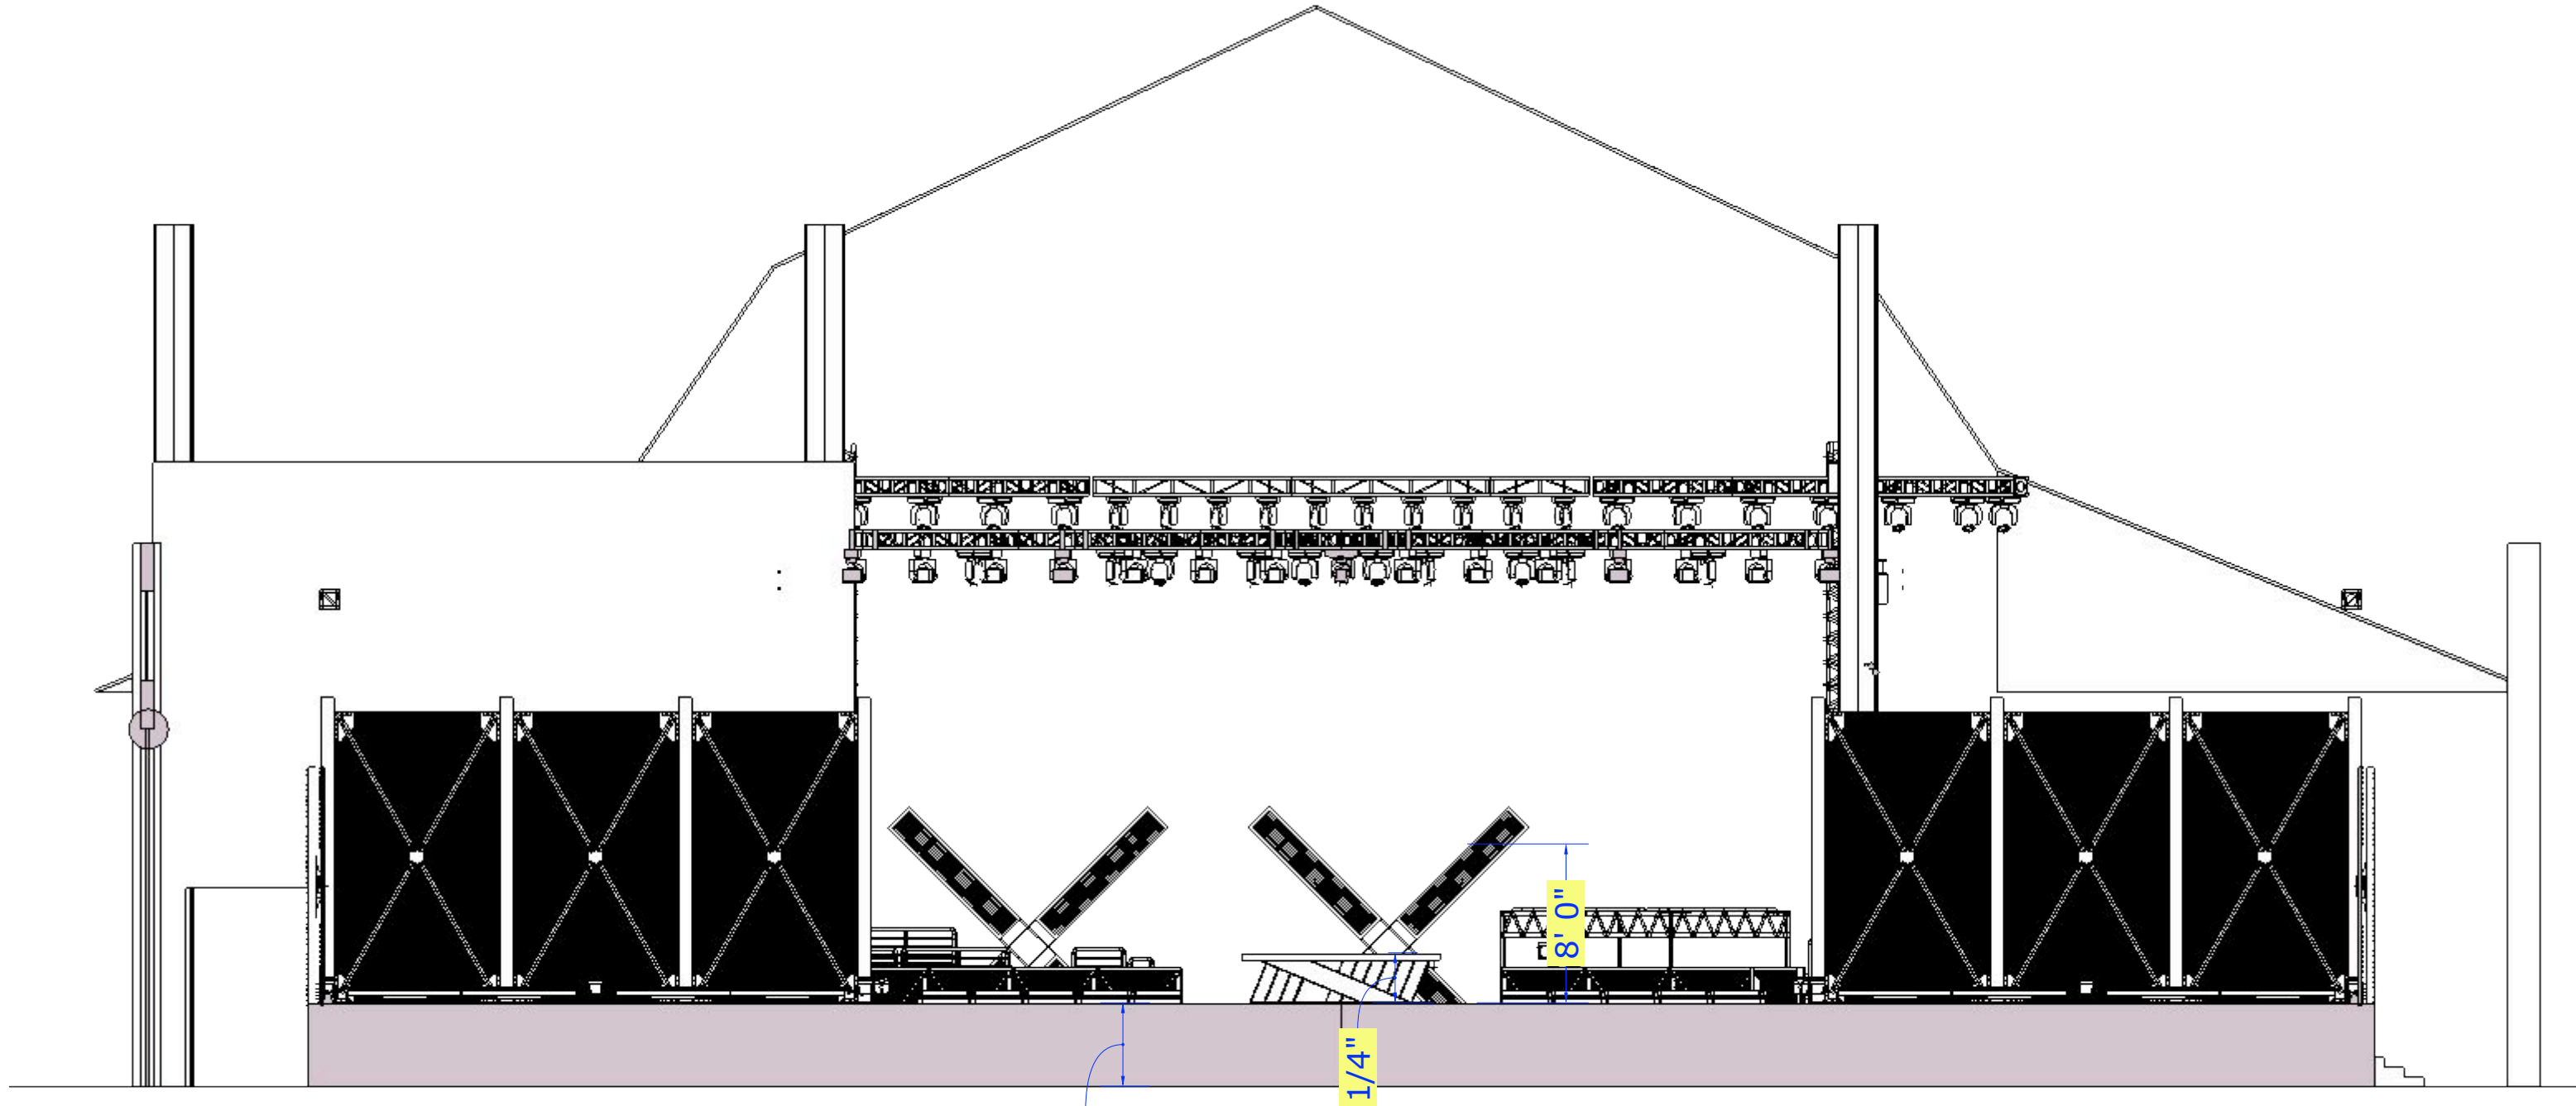

DOWNSTAGE ELEVATION

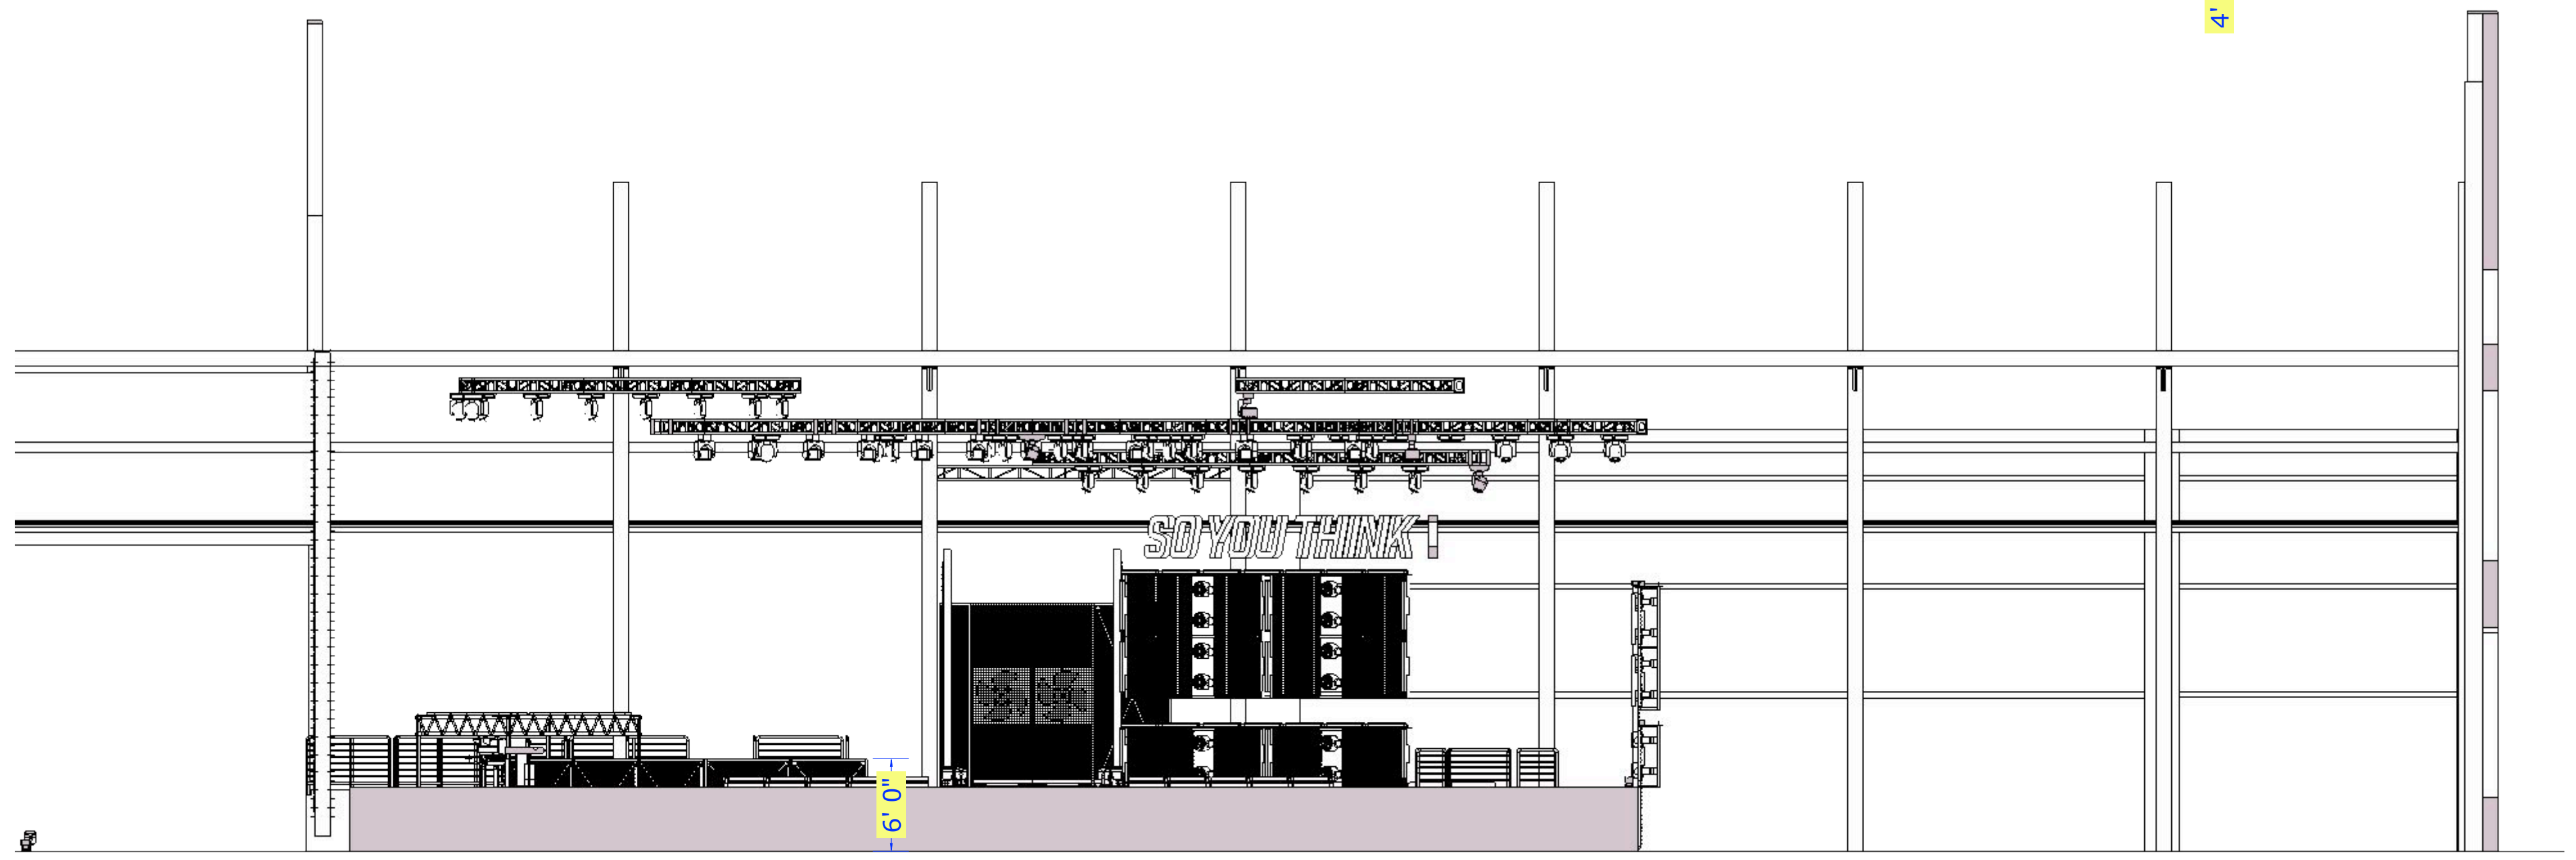

SR ELEVATION

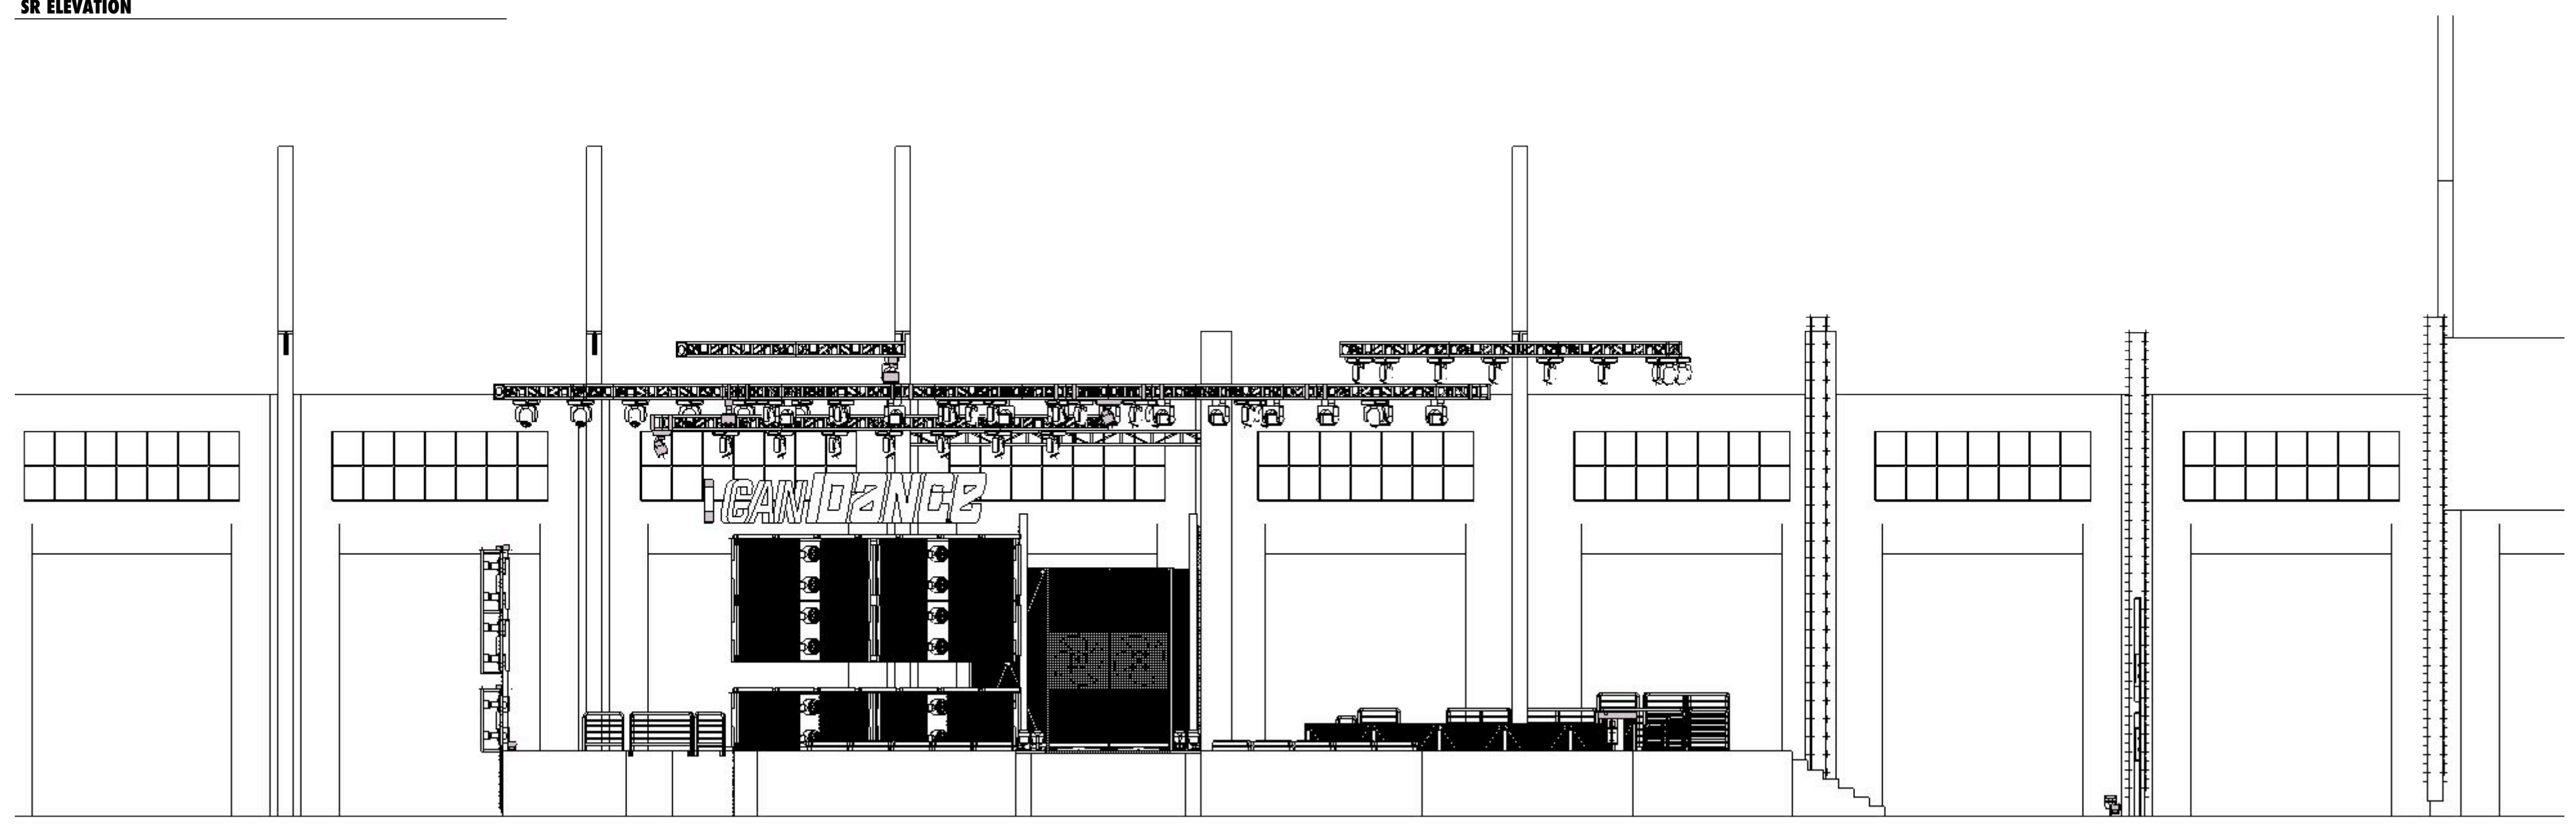

SL ELEVATION

THE DRAWINGS PRESENTED HERE ARE ONLY VISUAL CONCEPTS. ANY NOTES ON CONSTRUCTION ARE ONLY SUGGESTIONS. THE DESIGNER IS NOT QUALIFIED TO DETERMINE THE STRUCTURAL APPROPRIATENESS OF THE DESIGN, AND WILL NOT ASSUME RESPONSIBILITY FOR IMPROPER OR UNSAFE CONSTRUCTION, USE, OR HANDLING OF ARCHITECTURE OR SCENERY HEREIN DESCRIBED. ALL MATERIALS MUST COMPLY WITH ALL FEDERAL, STATE, AND LOCAL FIRE AND SAFETY CODES. THE DESIGNER IS NOT QUALIFIED TO DETERMINE COVID SAFETY. ANY COVID CERTIFICATION MUST BE PROVIDED BY PRODUCTION

DRAWN BY: S. MORDEN 248.722.0147
 DRAWN: December 19, 2023
 SCALE: 1/8" = 1' 0" ON 24 X 36
 REVISED:

SYTYCD AUDITIONS
 DRAWING: SECTION ELEVATIONS
 VENUE: PULLMAN YARD BLDG. 6
 PRODUCED BY: D. MARTIN
 PRODUCTION DESIGNER: S. MORDEN




01.23.16.07

SO YOU THINK YOU CAN DANCE





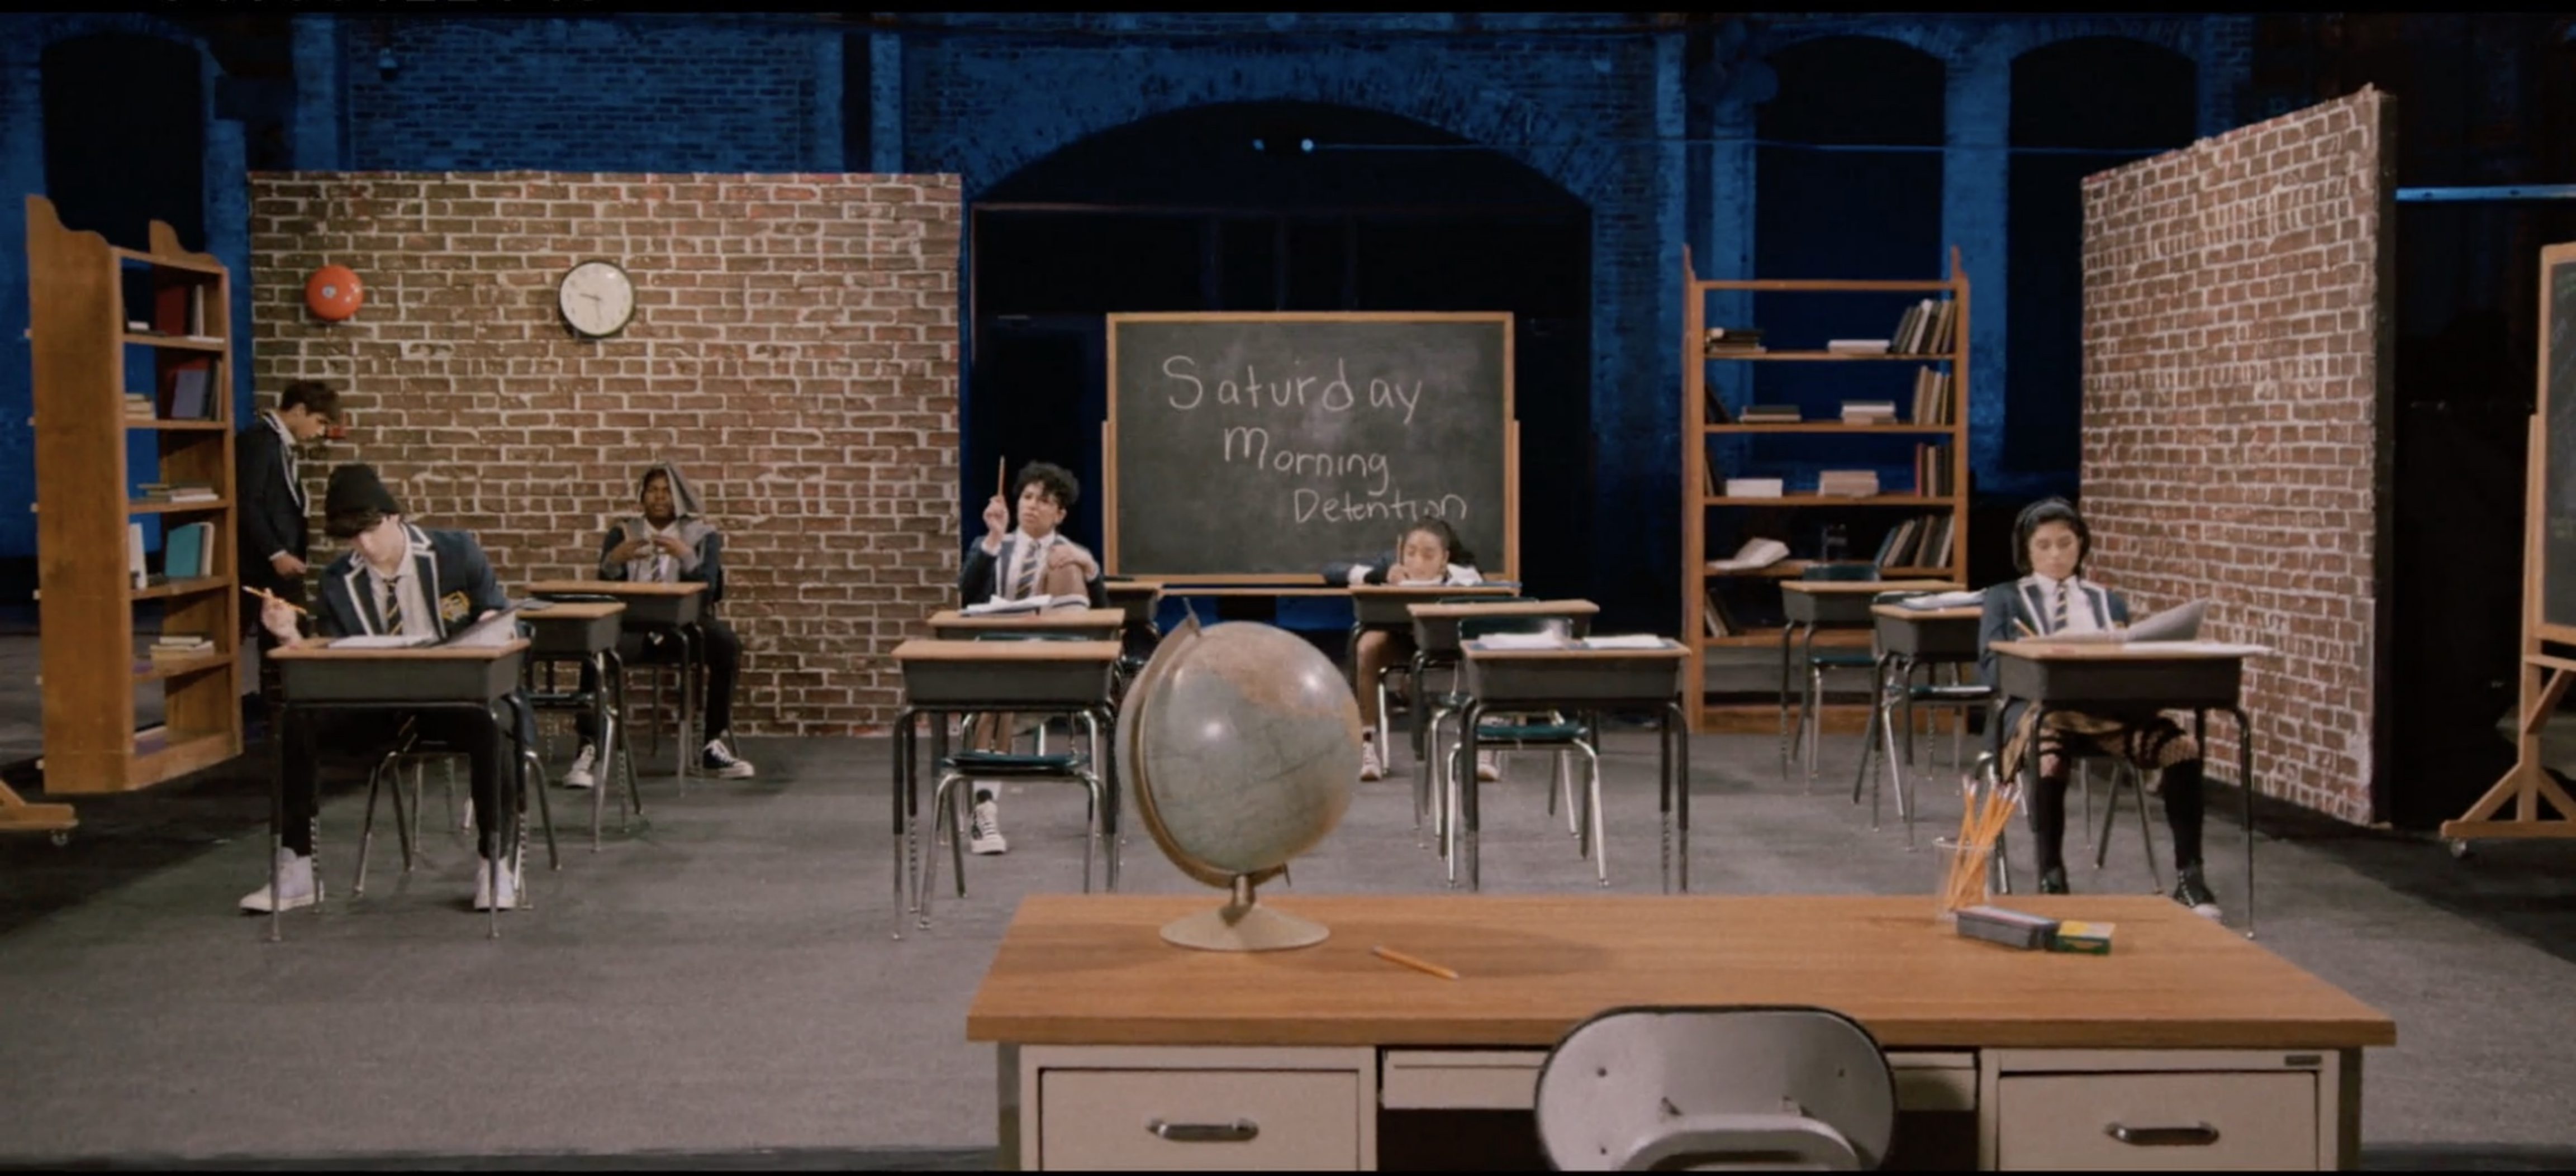

Saturday
Morning
Detention





01:28:29:17



01:29:01:18

