



apple tv+

Severance

PRODUCTION DESIGN BY JEREMY HINDLE

SEASON 2, EPISODE 7

INT. LUMON, BLACK HALLWAY



S2 STILL

INT. LUMON, TESTING FLOOR



S2 CONCEPT ART



S2 STILL

INT. LUMON, TESTING FLOOR

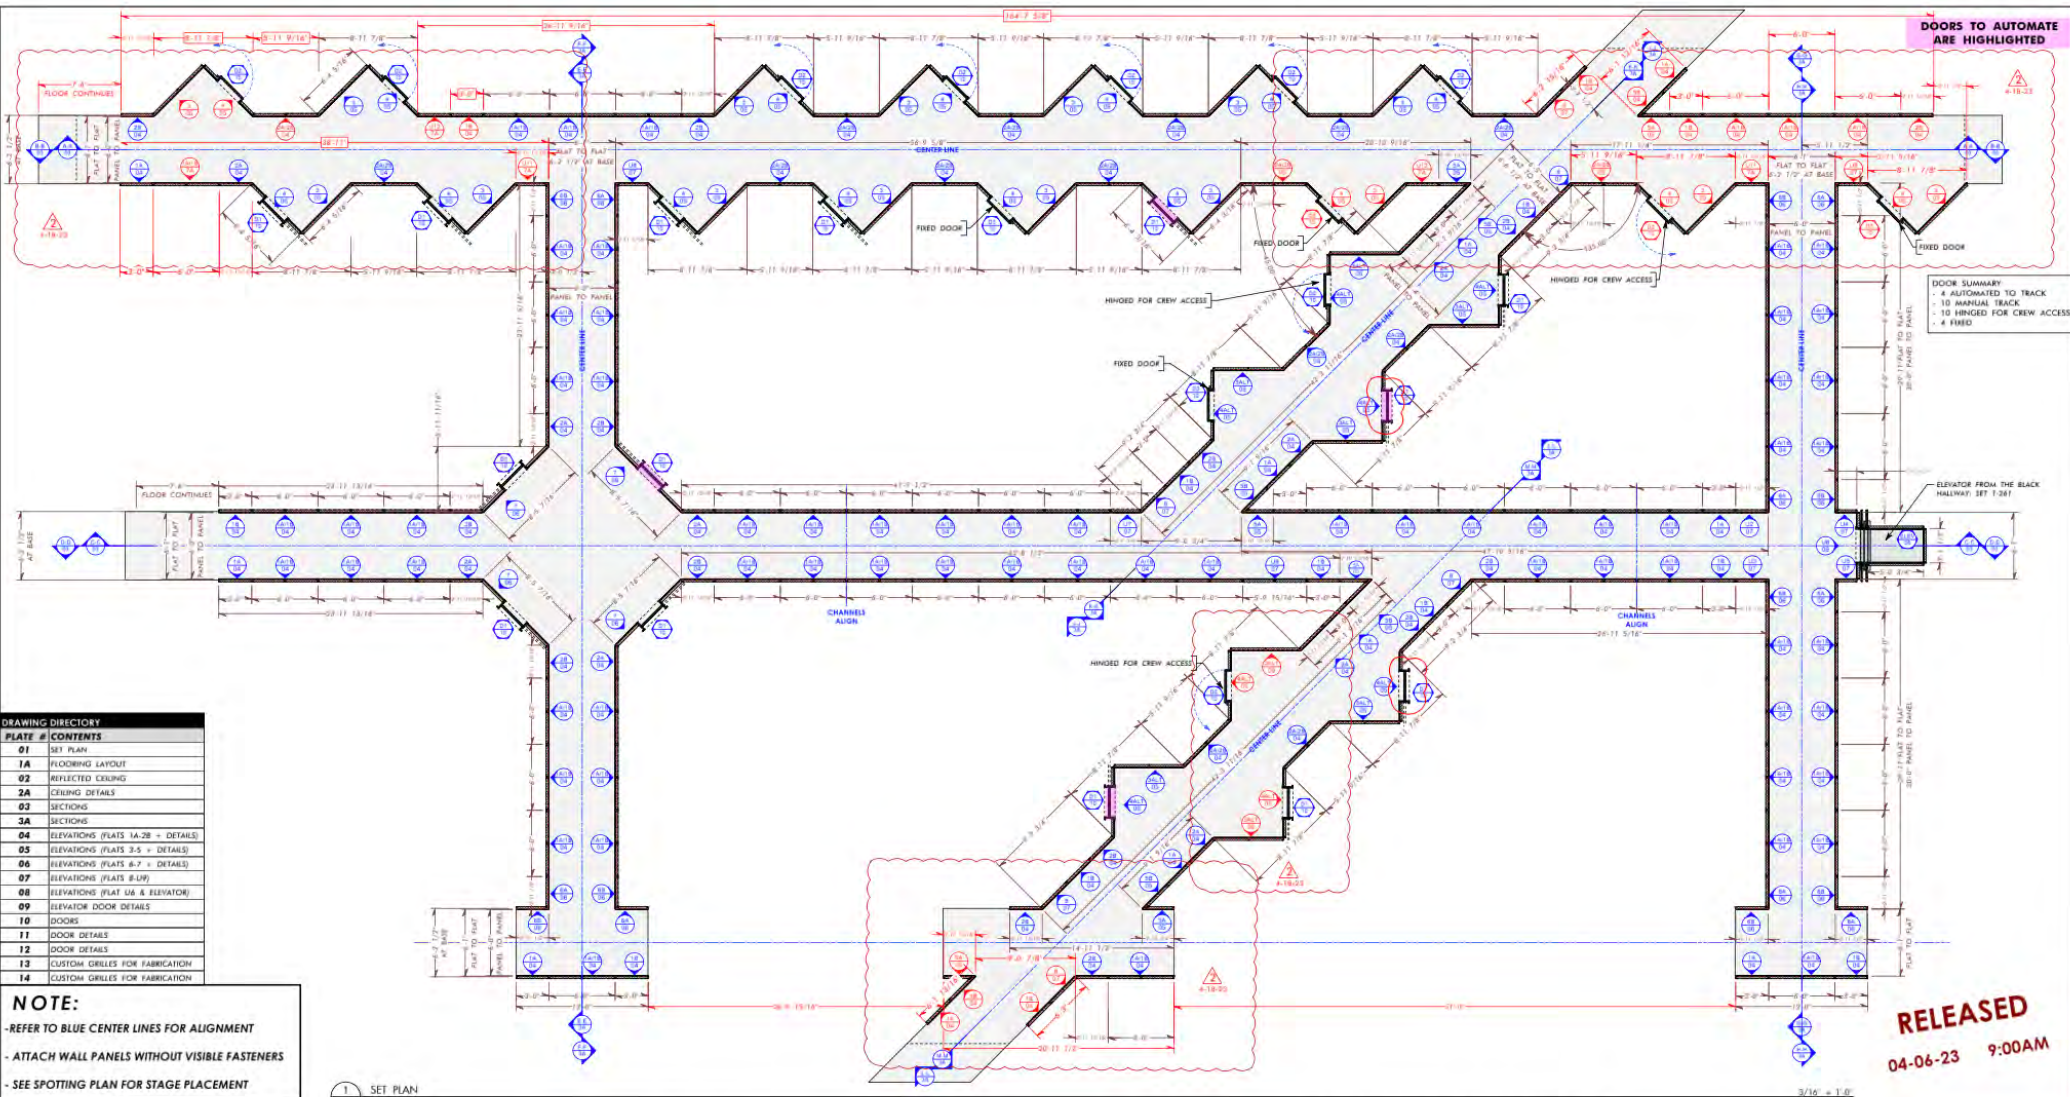


PLATE #	CONTENTS
01	SET PLAN
1A	FLOORING LAYOUT
02	REFLECTED CEILING
2A	CEILING DETAILS
03	SECTIONS
3A	SECTIONS
04	ELEVATIONS (FLATS 1A-2B + DETAILS)
05	ELEVATIONS (FLATS 3-5 + DETAILS)
06	ELEVATIONS (FLATS 6-7 + DETAILS)
07	ELEVATIONS (FLATS 8-10)
08	ELEVATIONS (FLAT 11A & ELEVATOR)
09	ELEVATOR DOOR DETAILS
10	DOORS
11	DOOR DETAILS
12	DOOR DETAILS
13	CUSTOM GRILLES FOR FABRICATION
14	CUSTOM GRILLES FOR FABRICATION

NOTE:

- REFER TO BLUE CENTER LINES FOR ALIGNMENT
- ATTACH WALL PANELS WITHOUT VISIBLE FASTENERS
- SEE SPOTTING PLAN FOR STAGE PLACEMENT

FLAT SCHEDULE										SEE ELEVATION PLATES FOR DETAILS									
BUILD AS 1 FLAT	BUILD AS 1 FLAT	BUILD AS 1 FLAT	BUILD AS 1 FLAT	BUILD AS 1 FLAT	BUILD AS 1 FLAT	BUILD AS 1 FLAT	BUILD AS 1 FLAT	BUILD AS 1 FLAT	BUILD AS 1 FLAT	BUILD AS 1 UNIT	BUILD AS 1 UNIT	BUILD AS 1 UNIT	BUILD AS 1 UNIT	BUILD AS 1 UNIT	BUILD AS 1 UNIT	BUILD AS 1 UNIT	BUILD AS 1 UNIT	BUILD AS 1 UNIT	BUILD AS 1 UNIT
1A/1B	1A	1B	2A/2B	2A	2B	3	4	3ALT	4ALT	5A/5B	6A	6B	7	8	9	10	11	12	13
MAKE 66	MAKE 11	MAKE 11	MAKE 16	MAKE 9	MAKE 13	MAKE 16	MAKE 16	MAKE 8	MAKE 8	MAKE 6	MAKE 6	MAKE 6	MAKE 4	MAKE 6	MAKE 6	MAKE 6	MAKE 6	MAKE 6	MAKE 6
SEE PLATE 04	SEE PLATE 04	SEE PLATE 04	SEE PLATE 04	SEE PLATE 04	SEE PLATE 04	SEE PLATE 05	SEE PLATE 05	SEE PLATE 05	SEE PLATE 05	SEE PLATE 05	SEE PLATE 06	SEE PLATE 06	SEE PLATE 06	SEE PLATE 06	SEE PLATE 06	SEE PLATE 06	SEE PLATE 06	SEE PLATE 06	SEE PLATE 06

Rev. # Date Description

4-14-23 PLAN CHANGED - FLAT COUNT REVISED

4-18-23 PLAN CHANGED - DOOR ALCOVES ADDED, MOVED, CHANGED

REVISÉ

4/18/23

6:00PM

SEVERANCE 02

SET: TESTING FLOOR (GEMMA'S FLOOR) HALLWAYS

DRAWING: SET PLAN

LOCATION: STAGE 02 - YORK STAGES - 1410 Stuyvesant Ave. Bronx, NY

SCALE: 3/16"=1'-0" DATE: 03-07-23 DRAWN BY: A. BARTK

PREP DATE: SHOOT DATE:

SET NO. 2-094

SHEET NO. 1

INT. LUMON, TESTING FLOOR, GEMMA'S SUITE



INT. LUMON, TESTING FLOOR, GEMMA'S SUITE

SET PHOTO



SET PHOTO



SET PHOTO

INT. LUMON, TESTING FLOOR, GEMMA'S SUITE




INT. LUMON, TESTING FLOOR, GEMMA'S SUITE

SET PHOTOS




INT. LUMON, TESTING FLOOR, GEMMA'S SUITE

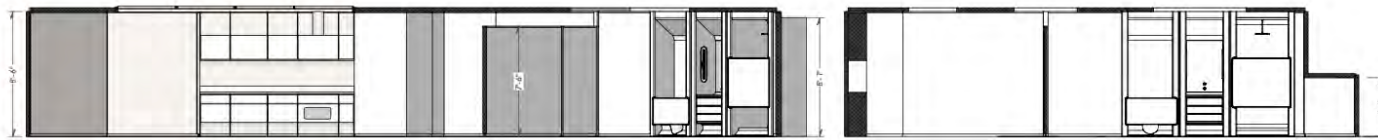


A-A 01 GEMMA'S SUITE
SECTION

B-B 01 GEMMA'S SUITE
SECTION

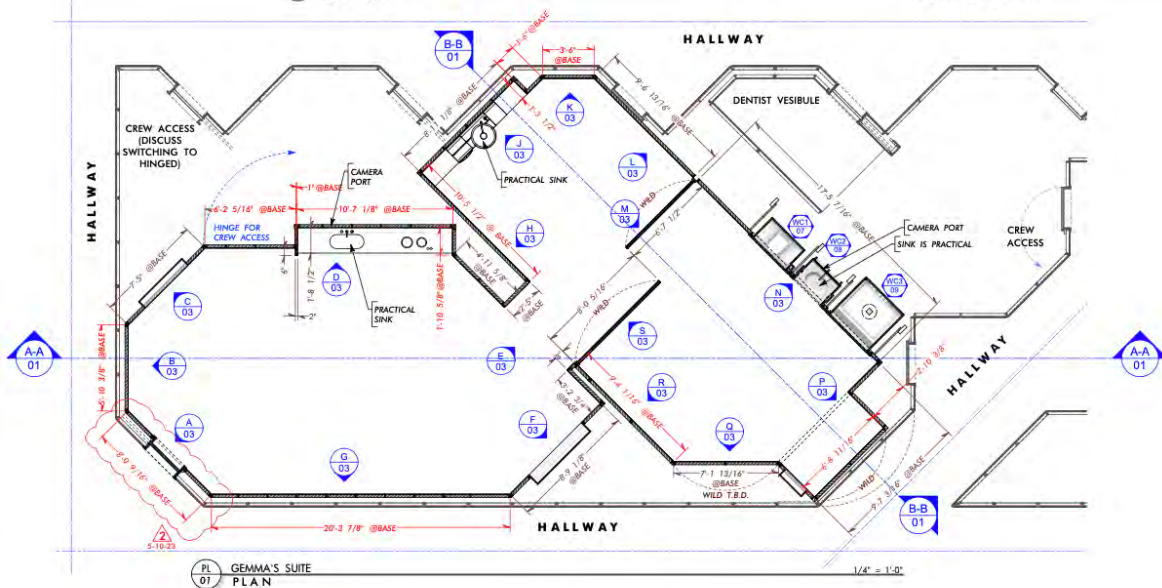

PL 01 GEMMA'S SUITE
PLAN

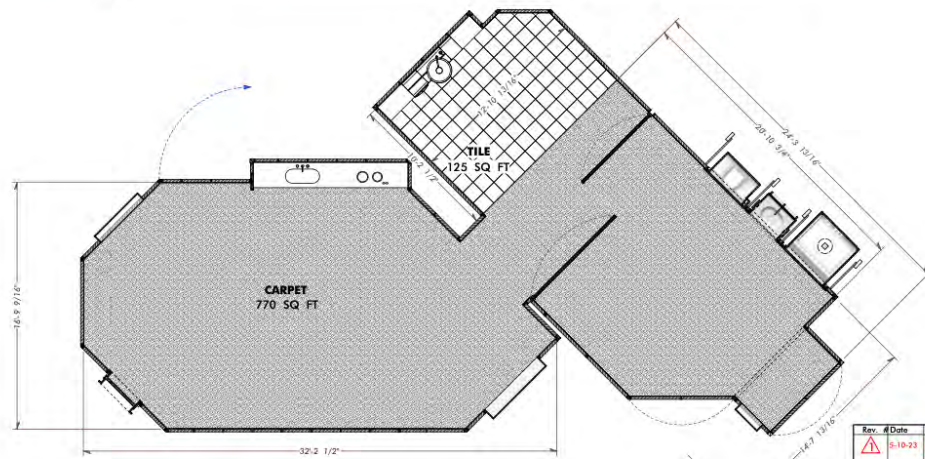

FP 01 GEMMA'S SUITE
FLOORING PLAN

Rev.	#	Date	Description
1	5-10-23		INSIDE CORNER DETAIL ADDED; PLAN ADJUSTED ACCORDINGLY
2	5-10-23		DOOR WALL MOVE FORWARD; JAMB DEEPER; PLAN ADJUSTED

REVISED
5/10/23
5:00PM

PLATE #	CONTENTS
01	SET PLAN & SECTION
02	REFLECTED CEILING
03	ELEVATIONS
04	WALL DETAILS
4A	WALL DETAILS (CONT AS NEEDED)
05	DOOR DETAILS
06	KITCHEN & TESTING AREA CABINETS
6A	CABINETS DETAILS
07	TOILET UNIT
7A	TOILET UNIT DETAILS
08	SINK UNIT
8A	SINK UNIT DETAILS
8B	SINK UNIT - HARBOR WALL & CUBICAL DETAILS
09	SHOWER UNIT
9A	SHOWER UNIT DETAILS
10	WALL VENT DETAILS
11	INTERCOM


RELEASED
05-3-23 4:00PM

SEVERANCE 02		SET NO.
BET: TESTING FLOOR - GEMMA'S SUITE		2-095
DRAWING: SET PLAN, SECTION, & RENDERINGS		SHEET NO.
LOCATION: STAGE 02 - YORK STAGES - 1410 Story Ave. Bronx, NY		01
SCALE: AS NOTED	DATE:	DRAWN BY: A. BARTK
PREP DATE:	SHOOT DATE:	



INT. LUMON, TESTING FLOOR, GEMMA'S SUITE



S2 CONCEPT ART

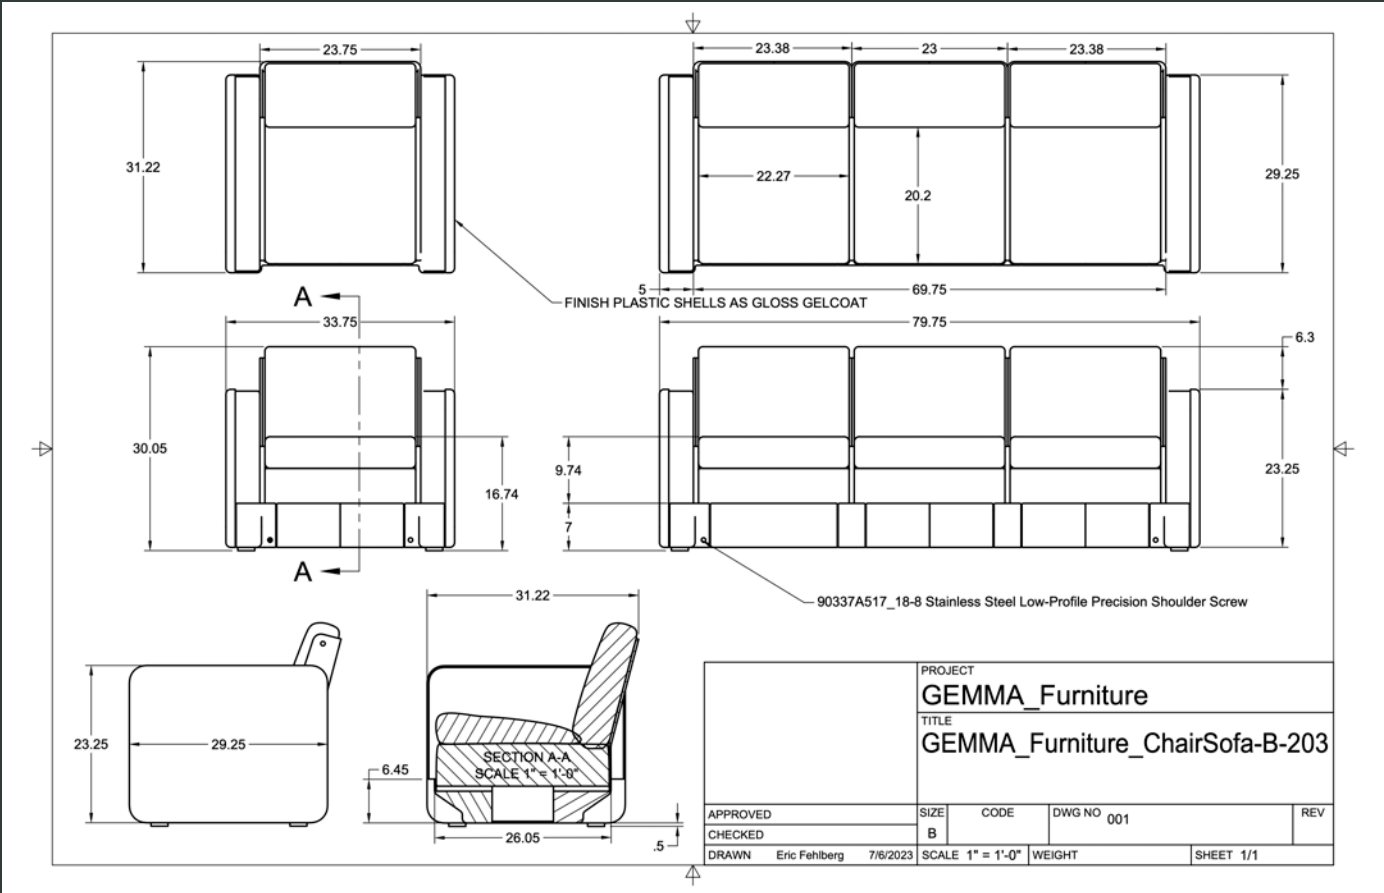

INT. LUMON, TESTING FLOOR, GEMMA'S SUITE

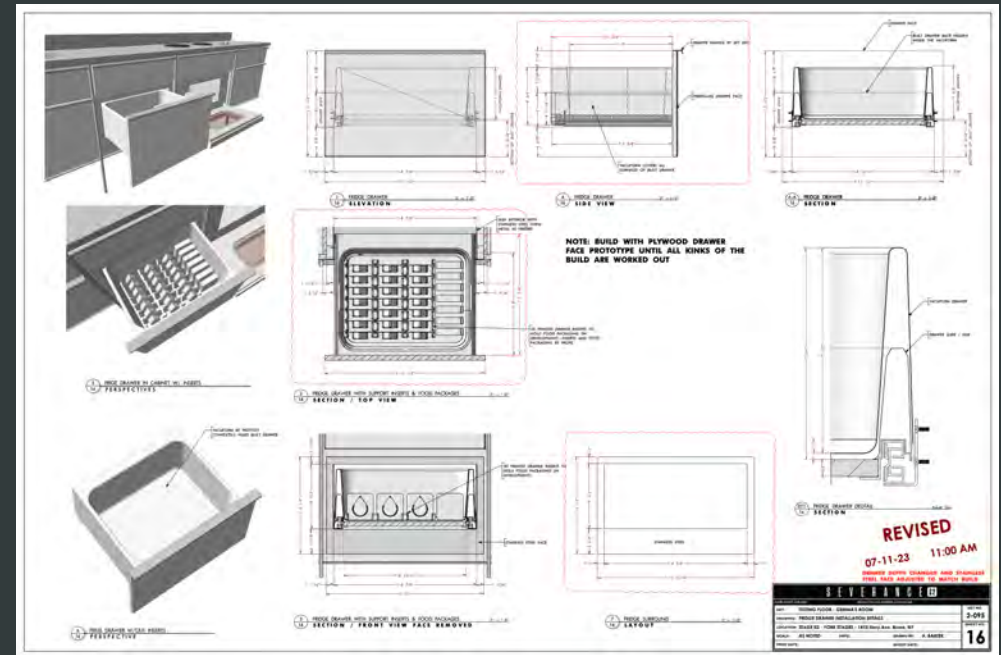
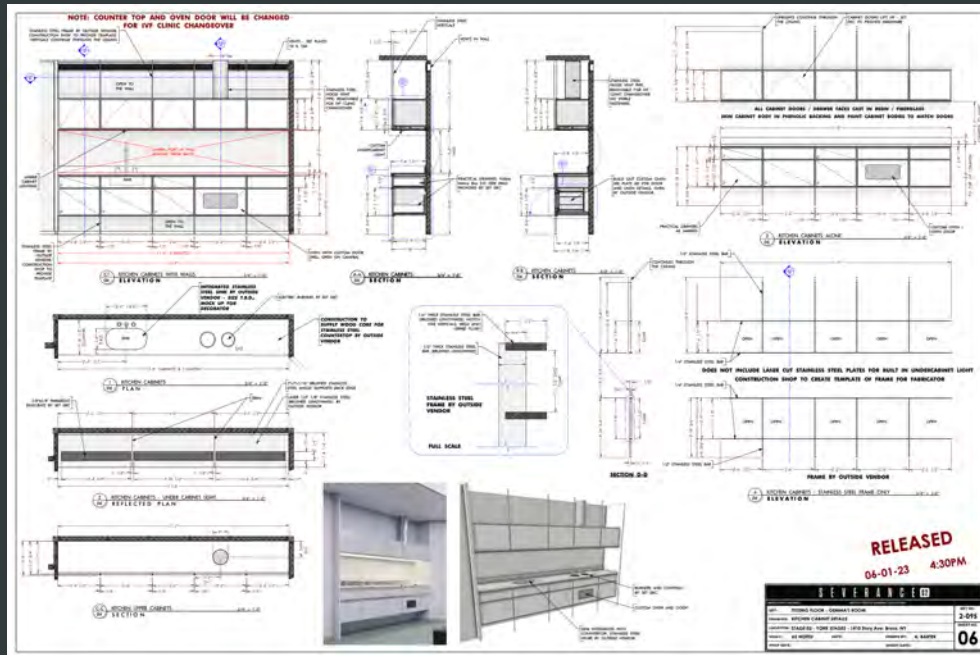


S2 CONCEPT ART



SEVERANCE 82			
DESIGNED BY: LINDA WARD DRAWN BY: ROBERT WARD, LINDA WARD & BOB WARD			
SET:	TESTING FLOOR - GEMMA'S ROOM		
DRAWING:	TESTING AREA CABINET DETAILS		
LOCATION:	STAGE 02 - YORK STAGES - 1410 5th Ave. Bronx, NY		
SCALE:	AS NOTED	DATE:	DRAWN BY: A. BARTEK
PREP DATE:	(SHOOT DATE)		6A

INT. LUMON, TESTING FLOOR, GEMMA'S SUITE

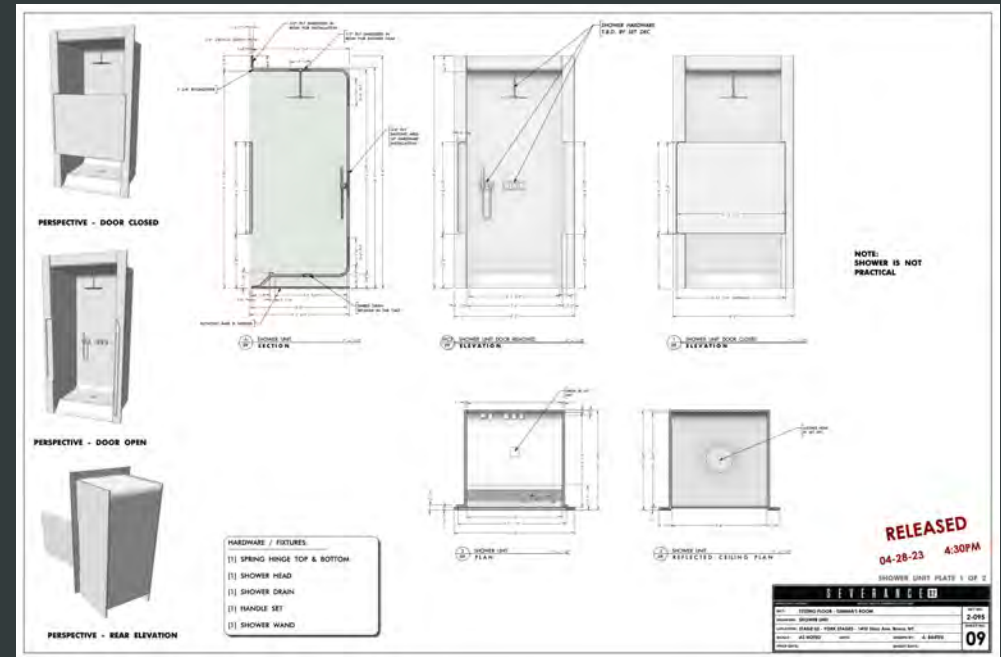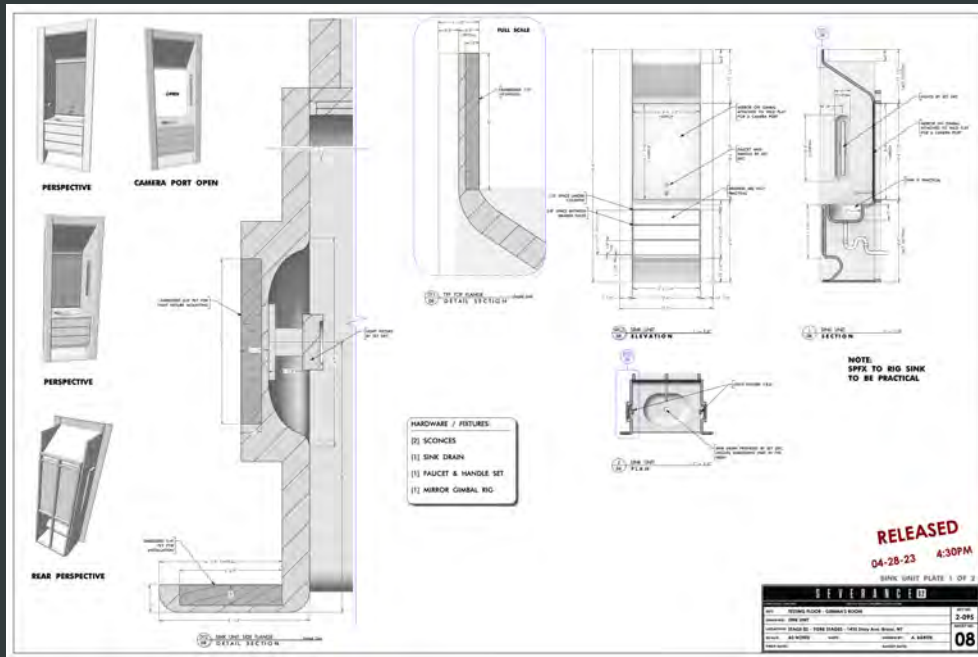

INT. LUMON, TESTING FLOOR, GEMMA'S SUITE



INT. LUMON, TESTING FLOOR, GEMMA'S SUITE




S2 GRAPHICS CONCEPTS



S2 STILL

INT. LUMON, TESTING FLOOR, GEMMA'S SUITE

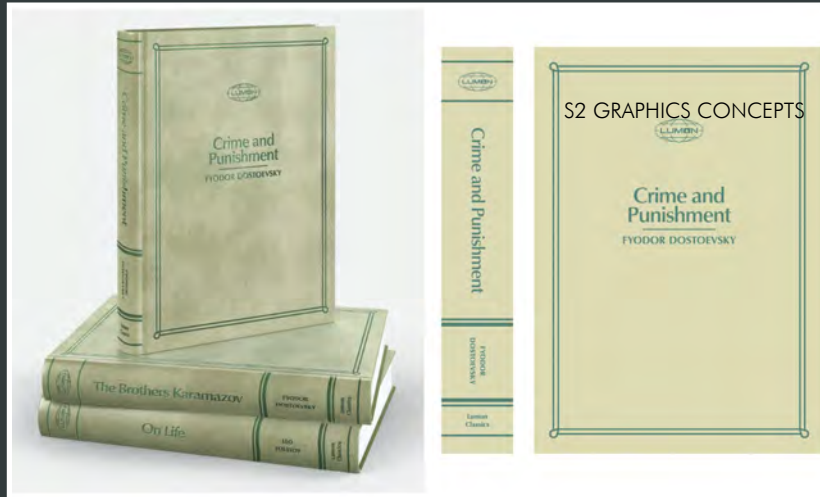

INT. LUMON, TESTING FLOOR, DENTIST



INT. LUMON, TESTING FLOOR, DENTIST




1A DETAIL F.S.D.
TYP. WALL 90 CORNER



1B DETAIL F.S.D.
TYP. WALL 90 INSIDE CORNER

NOTE:

- HALLWAY DIMS IN BLUE
- ALL DIMS HERE ARE FOR LAYOUT ONLY

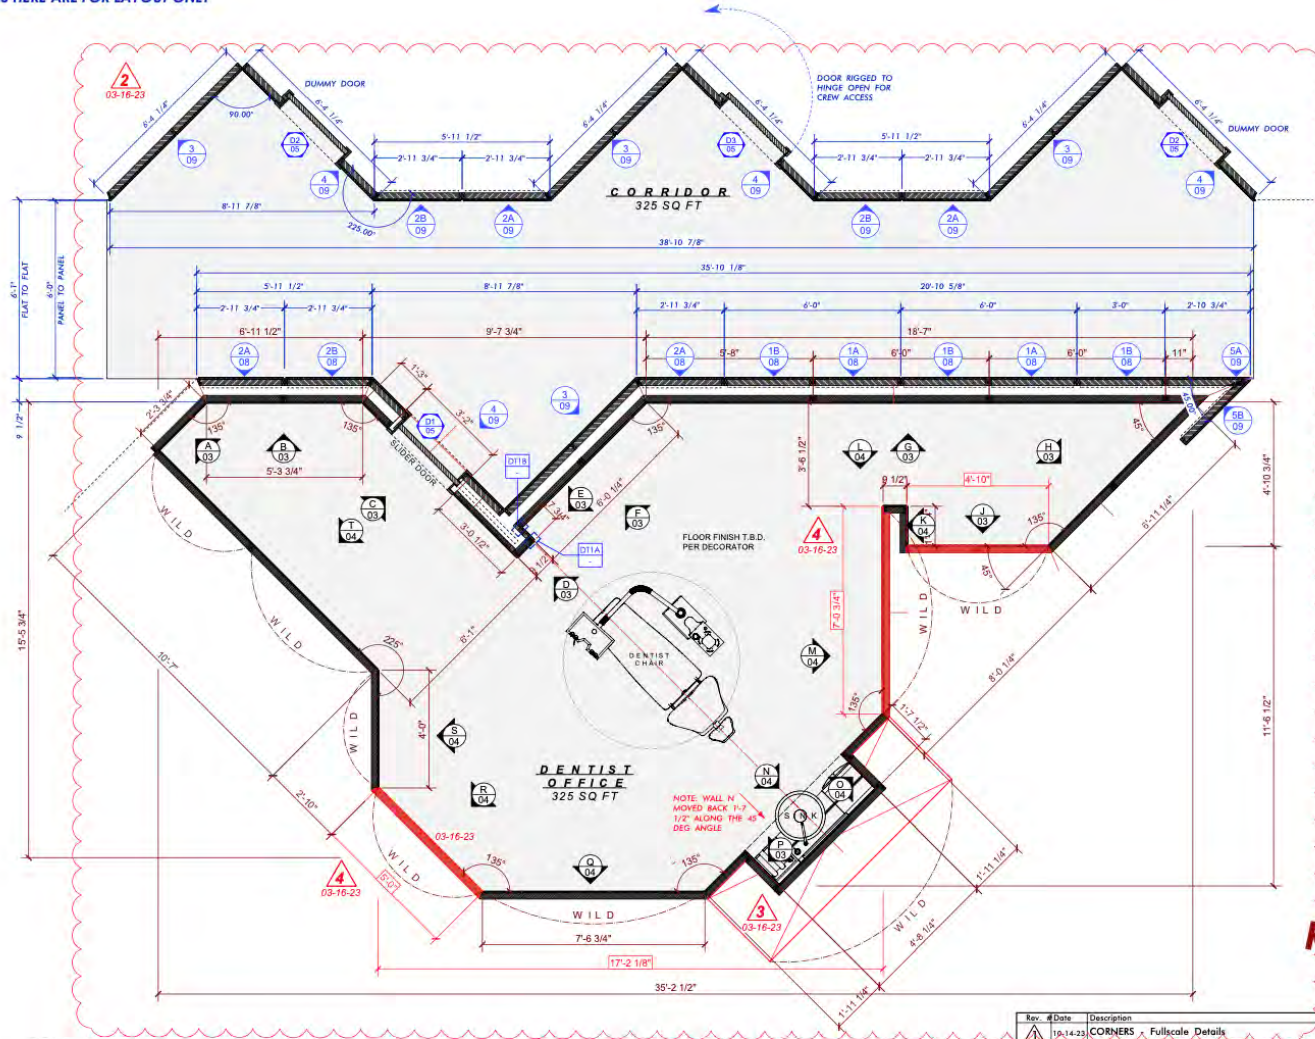

PLAN - DENTIST OFFICE
YORK STUDIOS

1/2" = 1' - 0"

Rev.	Date	Description
1	10-14-23	CORNERS - Fullscale Details
2	10-18-23	HALLWAY UPDATED & DIMENSIONED (HOLD LIT)
3	10-18-23	PUT SINK UNIT ON WAGON FOR WILDING
4	10-18-23	DENTIST OFFICE PLAN: CHANGED

RELEASED
03/09/23

REVISED
10/16/23
4:00PM

INT. TESTING FLOOR - DENTIST'S OFFICE

WIP CONCEPT ART



COLD HARBOR

PAGE 33

INT. TESTING FLOOR - DENTIST'S OFFICE

WIP CONCEPT ART



COLD HARBOR

PAGE 35

INT. TESTING FLOOR - DENTIST'S OFFICE

WIP CONCEPT ART



COLD HARBOR

PAGE 36

NOTE:

- PAINT / AGE T.B.D. PER DESIGNER
- DISCUSS PANEL ATTACHMENT TO LAUAN WALL FACE (ADHESIVE VS. FINISH NAILS)
- STAGE PLACEMENT T.B.D. - SEE SPOTTING PLAN TO FOLLOW

SEVERANCE 82			
SET:	INT. TESTING FLOOR - DENTIST'S OFFICE	SET NO.	2-091
DRAWING:	PLAN	SHEET NO.	01
LOCATION:	YORK STUDIOS - STAGE 2		
SCALE:	1/2" = 1' - 0"	DATE:	T.B.D.
PREP DATE:		DRAWN BY:	RH
		SHOOT DATE:	

INT. LUMON, TESTING FLOOR, AIRPLANE


S2 CONCEPT ART




S2 STILL




INT. LUMON, TESTING FLOOR, AIRPLANE

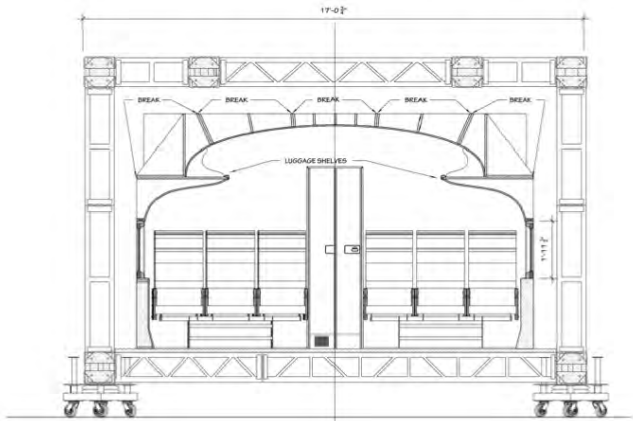


AA SECTION VIEW THRU AA
1/2"=1'-0"

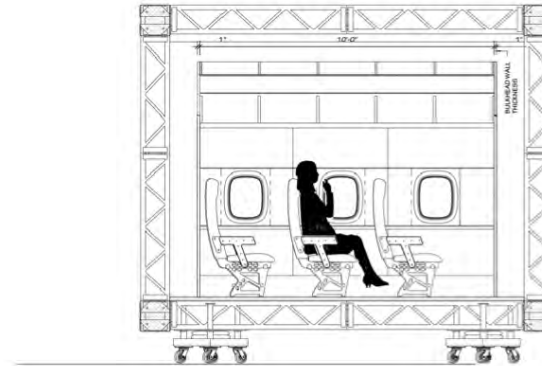

BB SECTION VIEW THRU BB
1/2"=1'-0"

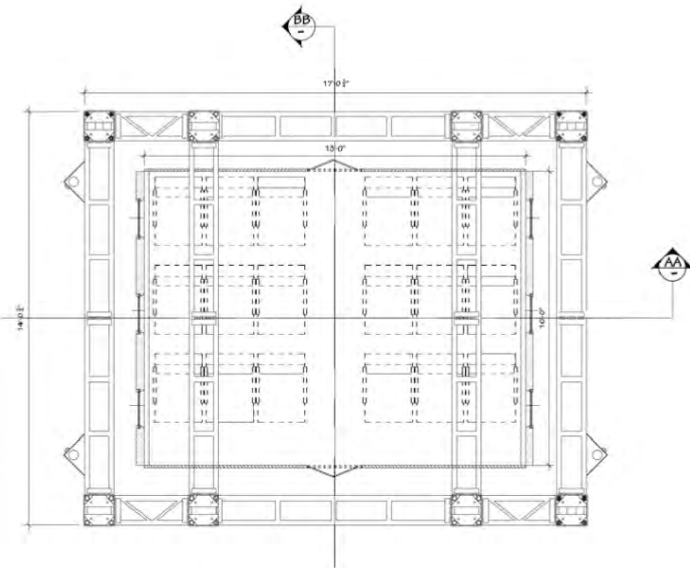

PLAN VIEW
1/2"=1'-0"

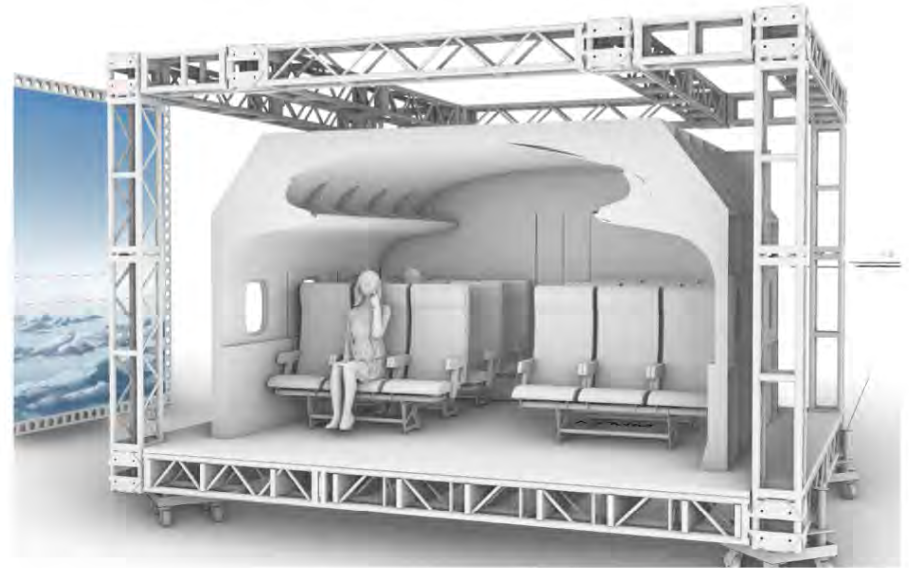

PERPECTIVE VIEW
NO SCALE

SEVERANCE 02			
SET:	AIRPLANE MOCKUP	SET NO.	2-092
DRAWING:	PLAN & SECTIONS	SHEET NO.	02
LOCATION:	STAGE 1		
SCALE:	1/2"=1'-0"	DATE:	05/11/23
PREP DATE:		DRAWN BY:	C5
		SHOOT DATE:	06/23/23

INT. LUMON, TESTING FLOOR, CHRISTMAS ROOM



INT. LUMON, TESTING FLOOR, CHRISTMAS ROOM



A close-up of a curved digital screen, likely part of a futuristic interface. The screen displays a woman's face in the upper right quadrant. To the left of the face is a heart rate monitor with a line graph and numerical data: '02-103733', '18 97 32 98.6', and '80'. Below the heart rate monitor is a grid of small, circular icons. At the bottom of the screen, there is a row of five larger icons, each with a number (01, 02, 03, 04, 05) and a small graphic. The overall aesthetic is high-tech and futuristic.

S2 CONCEPT ART

INT. LUMON, CONTROL ROOM



S2 STILL



S2 STILL

INT. LUMON, MACRODATA REFINEMENT



INT. GANZ COLLEGE, BLOOD DRIVE (LOCATION)



INT. GANZ COLLEGE, GEMMA'S OFFICE (LOCATION)



INT. IVF TREATMENT OFFICE

S2 STILL



S2 CONCEPT ART



S2 CONCEPT ART

MARK AND GEMMA'S HOUSE (LOCATION)



S2 STILL



S2 STILL

MARK AND GEMMA'S HOUSE (LOCATION)

S2 STILL



S2 STILL



INT. MARK'S HOUSE

S2 STILL



S2 STILL



S2 STILL

PRODUCTION DESIGNER

JEREMY HINDLE

SUPERVISING ART DIRECTOR (201-206)
SUPERVISING ART DIRECTOR (207, 209-210)
ART DIRECTOR (201-206)
ART DIRECTOR

JIM FENG
CHRIS SHRIVER
HINJU KIM
ANN BARTEK

ASST ART DIRECTOR
ASST ART DIRECTOR
ASST ART DIRECTOR
ASST ART DIRECTOR
ASST ART DIRECTOR
NEWFOUNDLAND SUP ART DIRECTOR (208)
NEWFOUNDLAND ART DIRECTOR

DIEM HOANG
JEFF MCDONALD
CLIFTON LEACH
LARRY GRUBER
DANIEL DICKINSON
RYAN HECK
GLENN BARRETT

ILLUSTRATOR
ILLUSTRATOR / ASST ART DIRECTOR
ILLUSTRATOR / ASST ART DIRECTOR

FREDRIK BUCH
ERIC FEHLBERG
BILLY ECONOMOU

LEAD GRAPHICS ARTIST
ADDITIONAL GRAPHICS ARTIST
MOTION GRAPHICS

TANSY MICHAUD
KRISTINA PEREZ
ADAM BRUSTEIN

STORYBOARD ARTIST / ASST ART DIRECTOR
RESEARCHER
ART DEPARTMENT COORDINATOR

DANIEL AVILES
LAUREN SANDOVAL
CANSU GUNHEY KEANE

SET DECORATOR
PROPMASTER
CONSTRUCTION COORDINATOR
CONSTRUCTION COORDINATOR

DAVID SCHLESINGER
CATHERINE MILLER
TOMMY YACUK
MARTIN D'KIRCHOFF