



SEASON 21

PRODUCTION DESIGNERS : AMANDA CARZOLI, ERIC MORRELL
ART DIRECTOR: DEREK WANG
ASST ART DIRECTOR: BRETT CALVO




WORKROOM


RENDER



WORKROOM

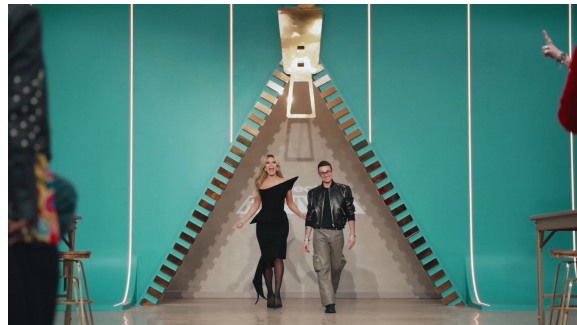

PHOTOS

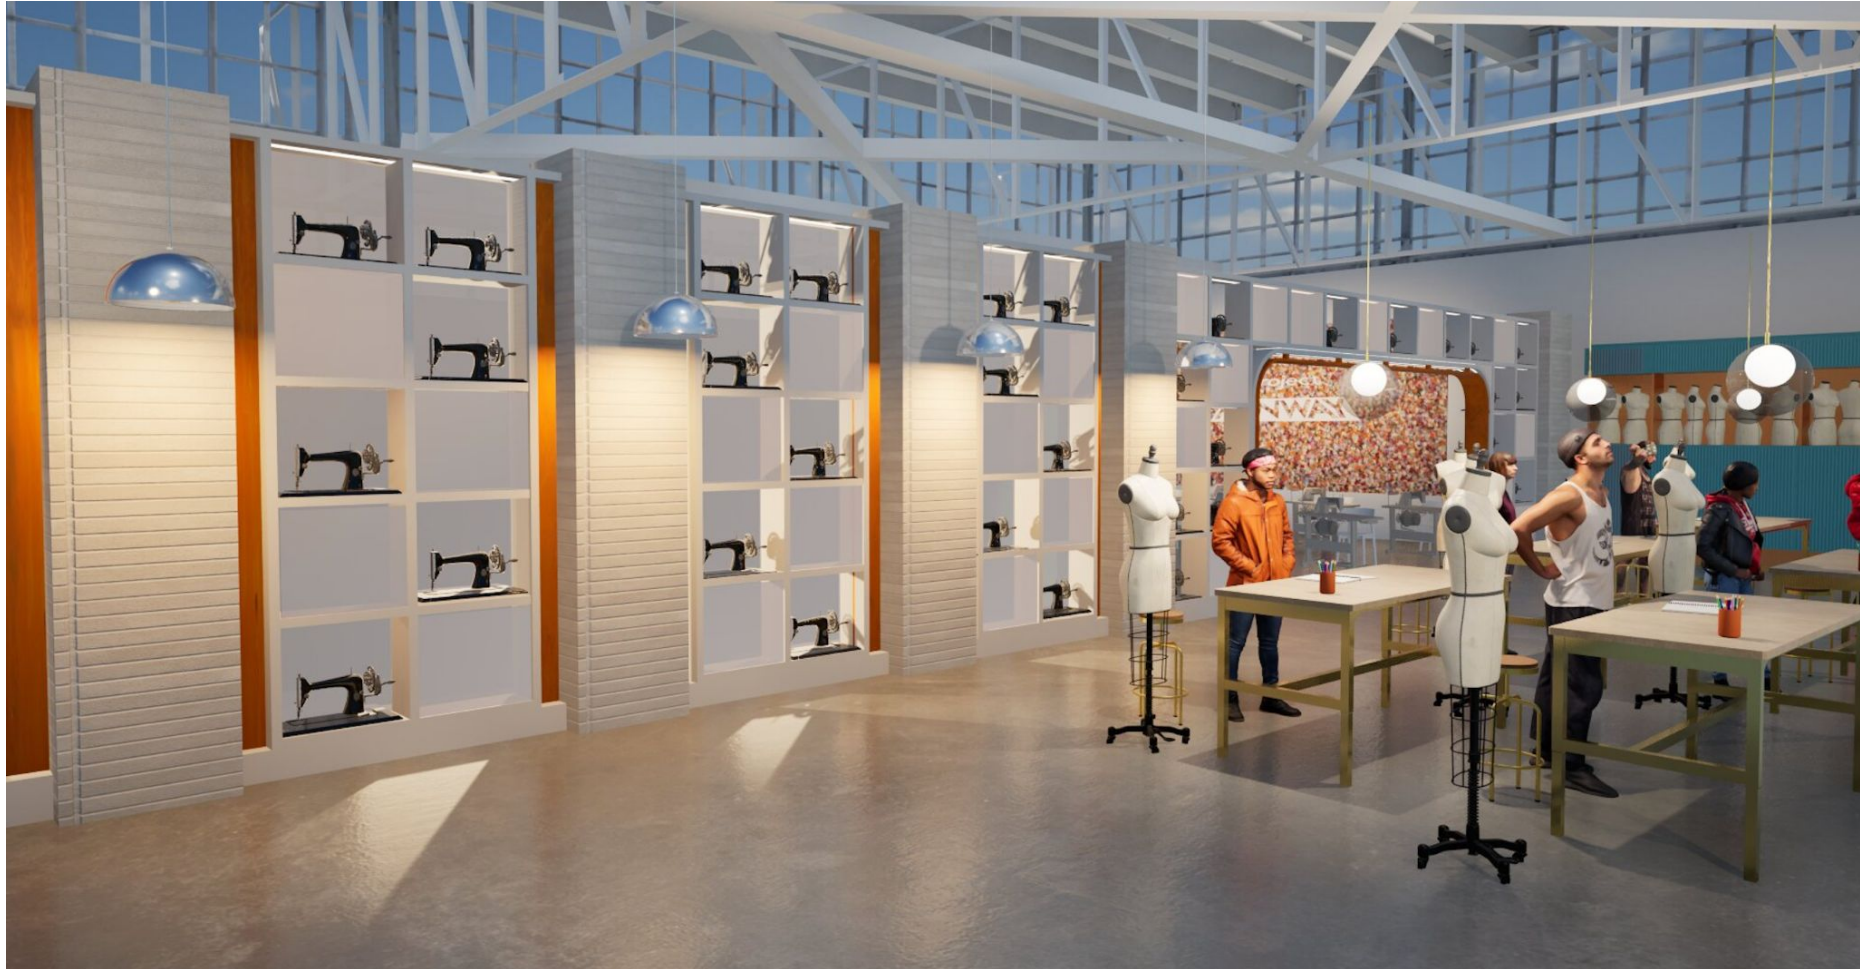


WORKROOM

RENDER



WORKROOM

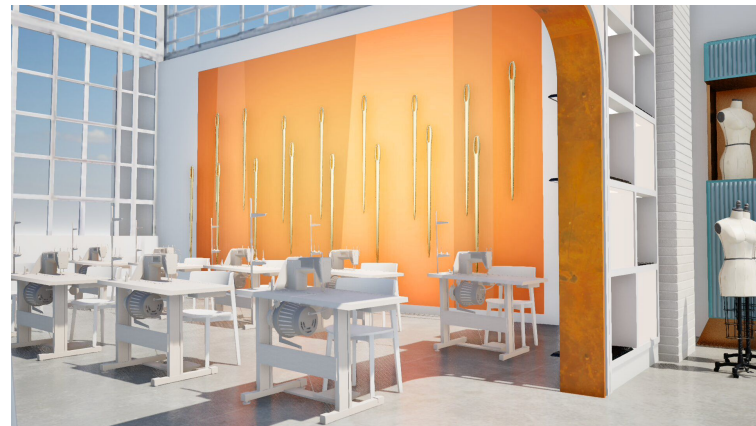




WORKROOM

RENDERS



WORKROOM

PHOTOS

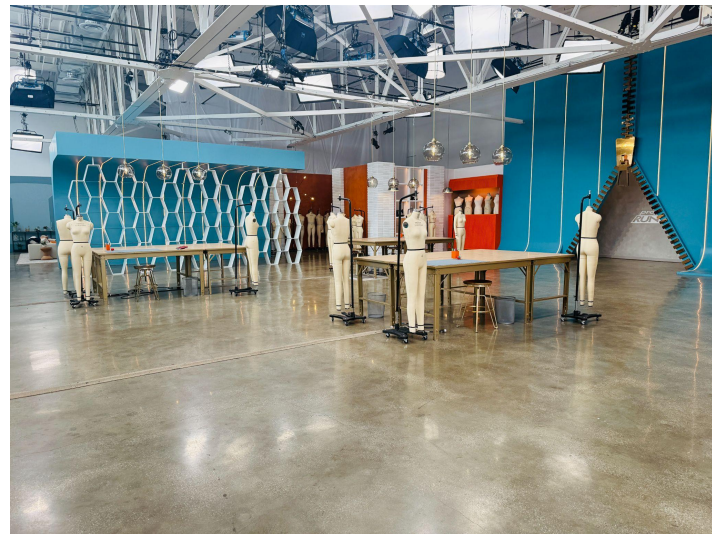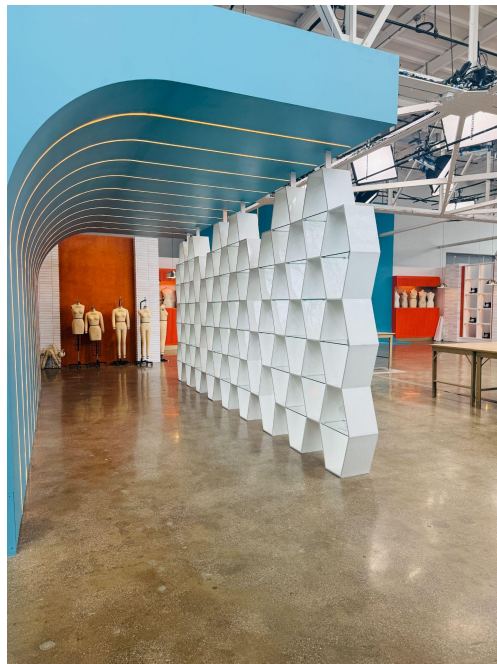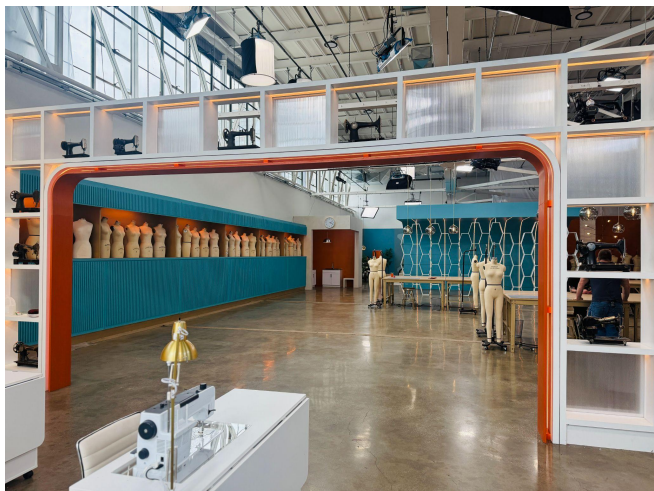

WORKROOM

PHOTOS




LOUNGE

RENDER



RENDER

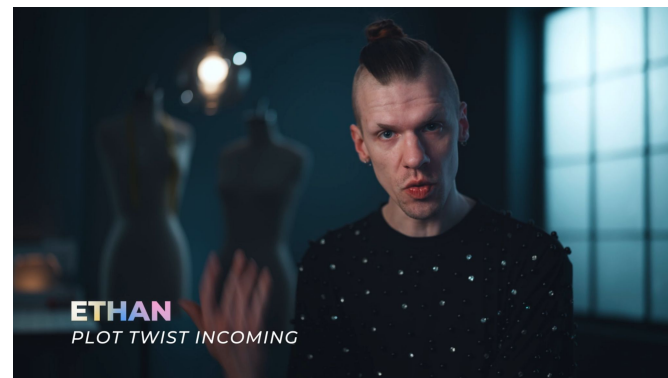

SCREENSHOT

INTERVIEW



LOUNGE



PHOTOS



RUNWAY

RENDER



RUNWAY

RENDERS




RUNWAY

PHOTOS



RUNWAY

PHOTOS

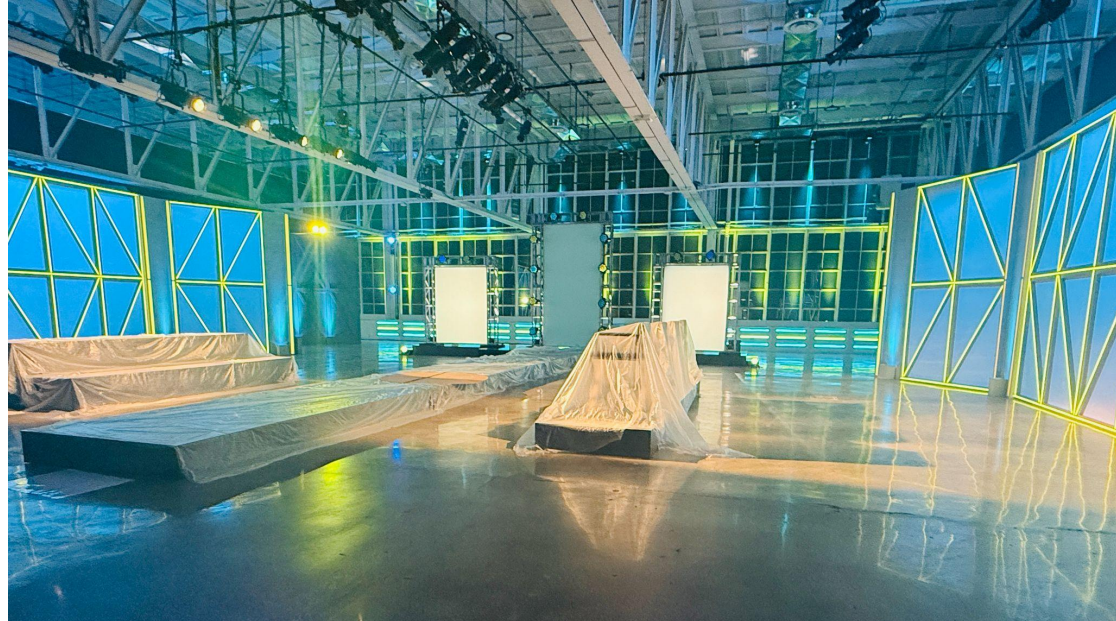

RUNWAY

PHOTOS



RENDER

HAIR / MAKEUP ROOM



HAIR / MAKEUP ROOM




HAIR / MAKEUP ROOM

RENDER



HAIR / MAKEUP ROOM

PHOTOS

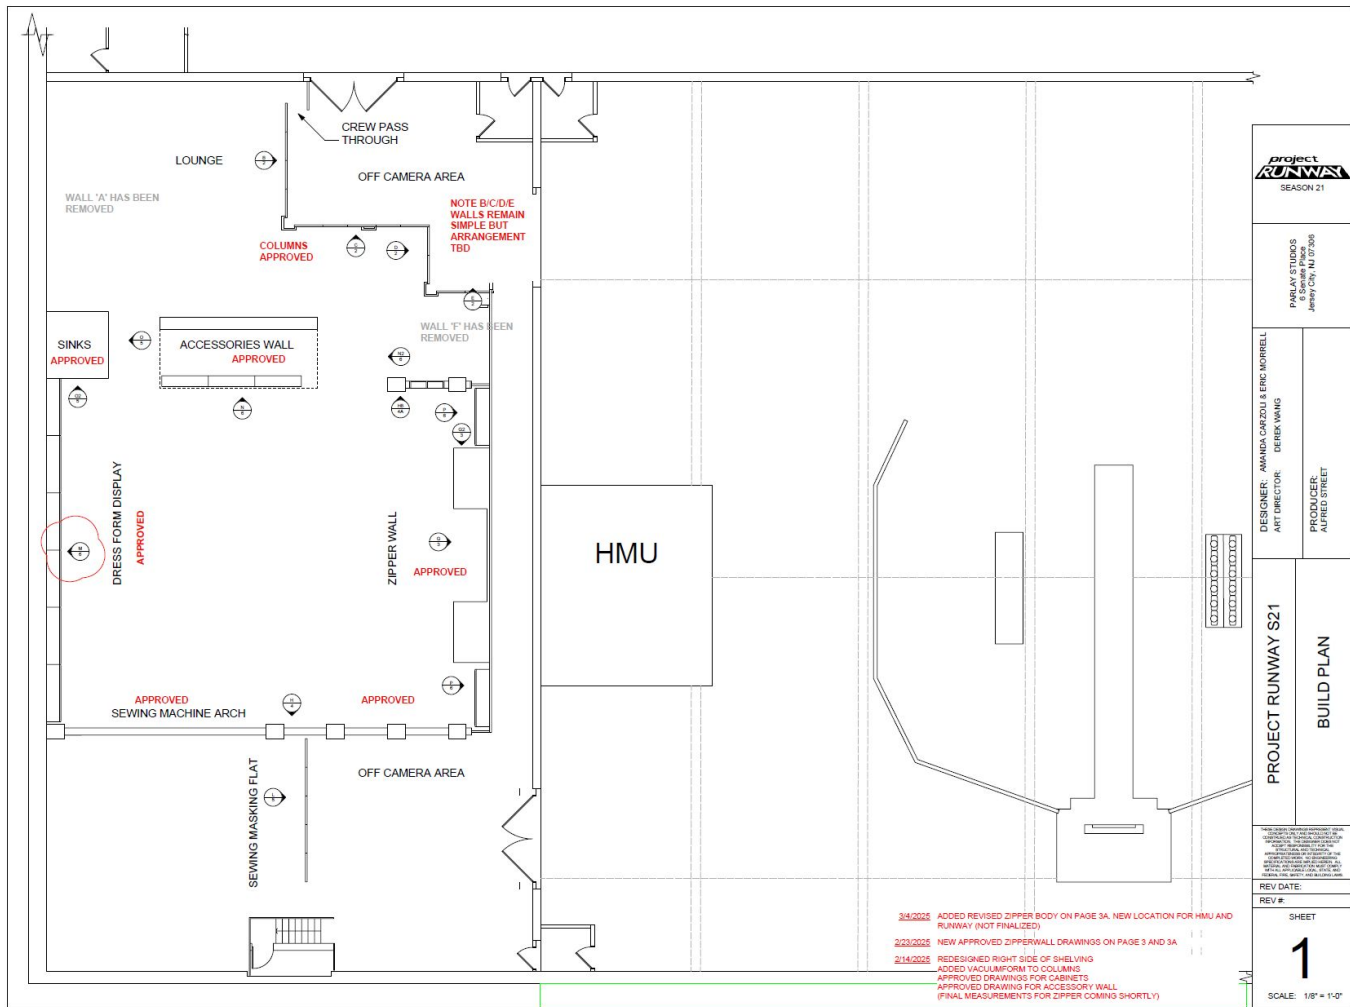

project
RUNWAY
SEASON 21

Jersey City, NJ 07306

DESIGNER: AMANDA CARZOU & ERIC MORRELL

PRODUCER:
ALFRED STREET

PROJECT RUNWAY S21

BUILD PLAN



REV DATE:


REV #

SHEET


1

SCALE: 1/8" = 1'-0"


WALL "A" HAS BEEN REMOVED

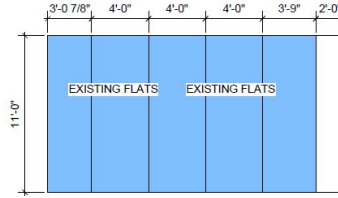


B B WALL ELEV
Scale: 1/4" = 1'-0"

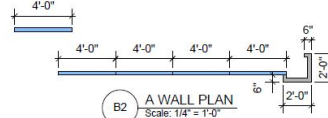


B2 A WALL PLAN
Scale: 1/4" = 1'-0"

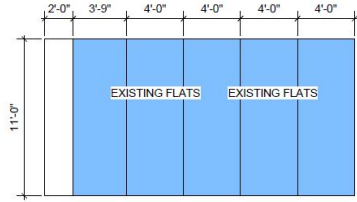


C C WALL ELEV
Scale: 1/4" = 1'-0"

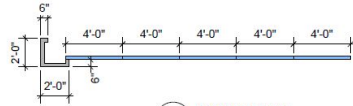


C2 C WALL PLAN
Scale: 1/4" = 1'-0"

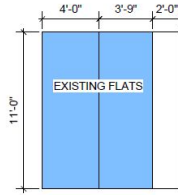


D D WALL ELEV
Scale: 1/4" = 1'-0"

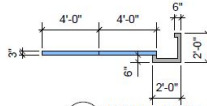

D2 D WALL PLAN
Scale: 1/4" = 1'-0"

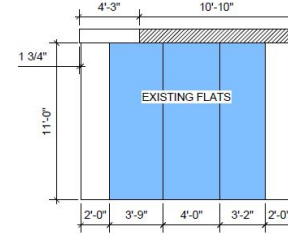

E E WALL ELEV
Scale: 1/4" = 1'-0"

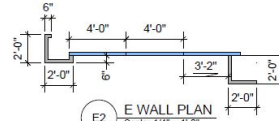

E2 E WALL PLAN
Scale: 1/4" = 1'-0"

project
RUNWAY
SEASON 21


DESIGNER: AMANDA CARZOU & ERIC MORRELL

PRODUCER:
ALFRED STREET

PROJECT RUNWAY S21

BUILD ELEVATIONS

REV DATE:

REV #





SHEET

2

SCALE: 1/4" = 1'-0"


3/4/2024 ADDED REVISED ZIPPER BODY ON PAGE 3A




2/10/2025 FINAL REDESIGN OF SINK AREA. ALL MEASUREMENTS ARE NEW

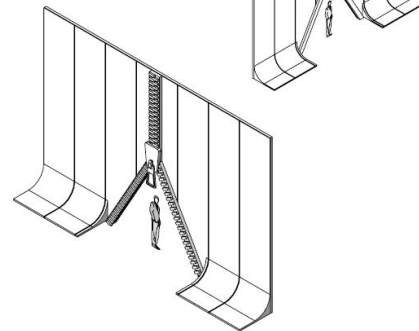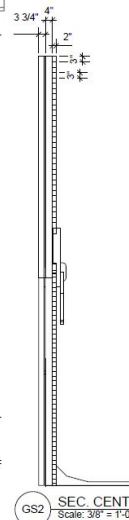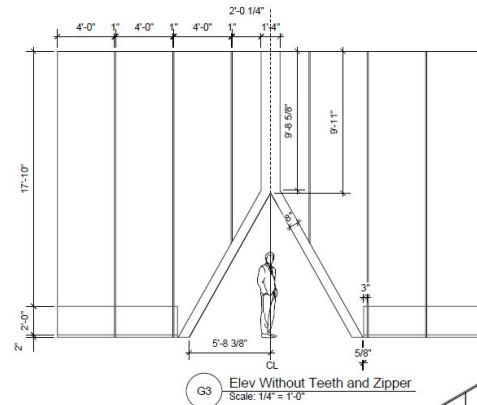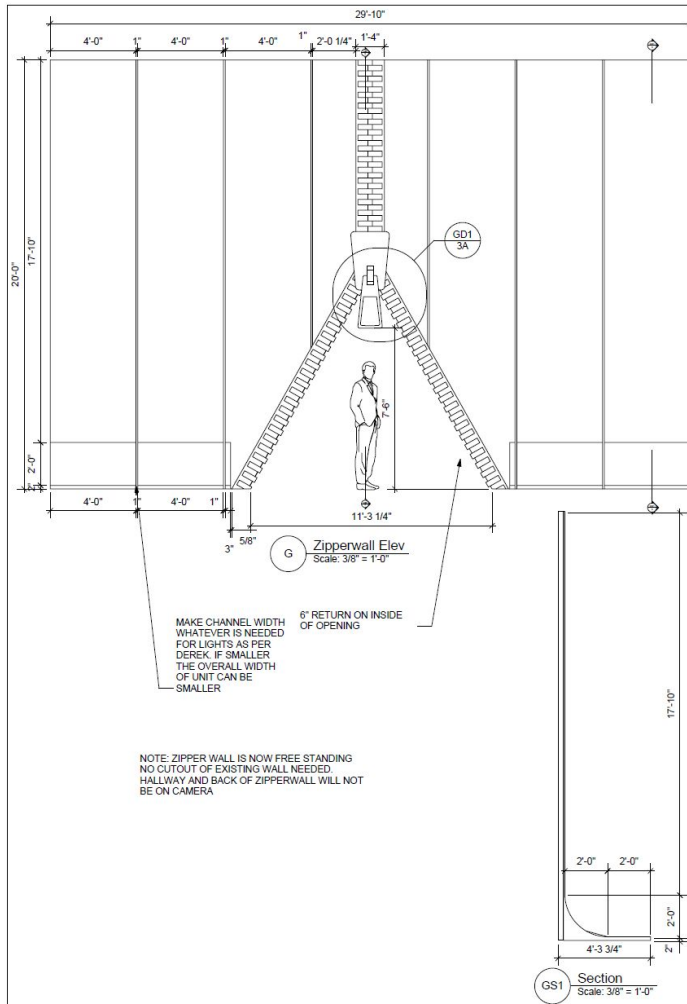



PARLAY STUDIOS Jersey City, NJ 07308	
PROJECT RUNWAY S21 BUILD ELEVATIONS	
THIS DOCUMENT IS THE PROPERTY OF PARLAY STUDIOS. IT IS TO BE USED FOR THE PROJECT ONLY. IT IS NOT TO BE REPRODUCED OR TRANSMITTED IN ANY FORM OR BY ANY MEANS, ELECTRONIC OR MECHANICAL, INCLUDING PHOTOCOPYING, RECORDING, OR BY ANY INFORMATION STORAGE AND RETRIEVAL SYSTEM, WITHOUT THE WRITTEN PERMISSION OF PARLAY STUDIOS. ALL RIGHTS ARE RESERVED.	
REV DATE: _____ REV # _____ SHEET	
3 SCALE: 1/4" = 1'-0"	


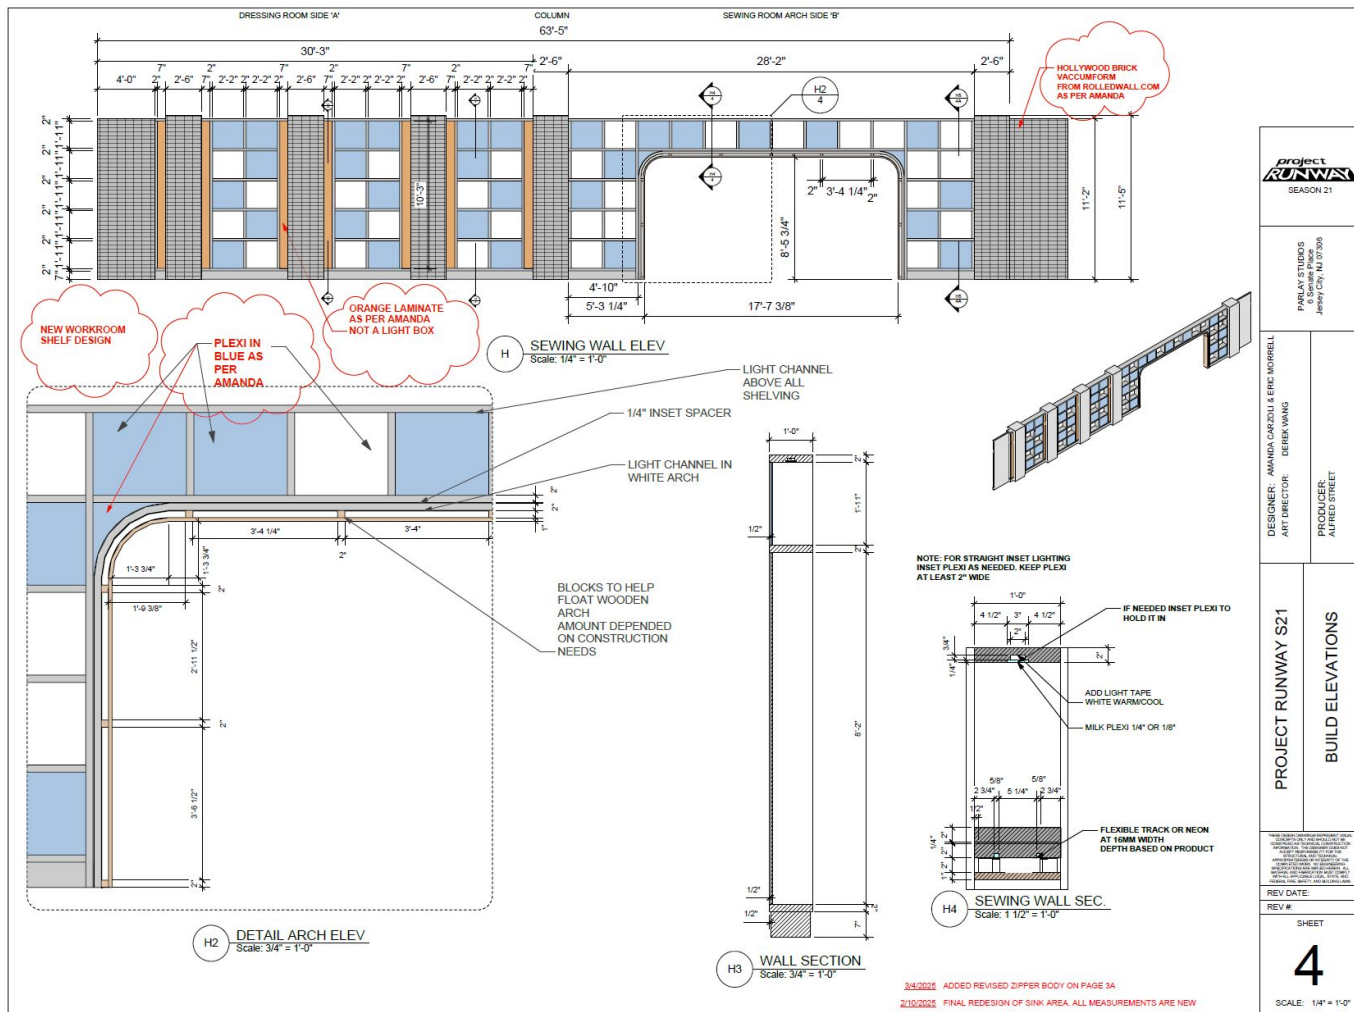

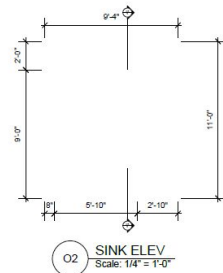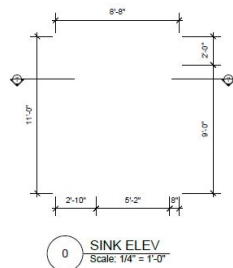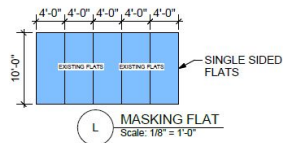

BUILD CEILING
2 SIDED FLATS
BUILD INSIDE

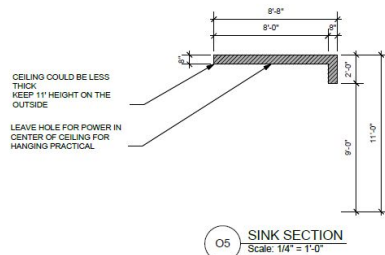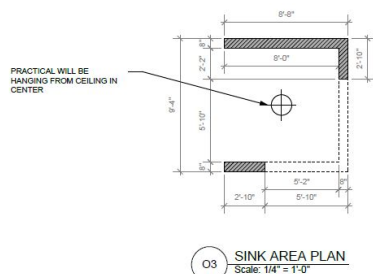

REVISION 2/10/25: FINAL DESIGN FOR SINK AREA
ALL MEASUREMENTS ARE NEW.






PROJECT RUNWAY S21

BUILD ELEVATIONS

REVISION 2/10/25: FINAL DESIGN FOR SINK AREA
ALL MEASUREMENTS ARE NEW.

REV DATE:


REV #:


SHEET


5

SCALE: 1/4" = 1'-0"


3/4/2025 ADDED REVISED ZIPPER BODY ON PAGE 3A
2/10/2025 FINAL REDESIGN OF SINK AREA. ALL MEASUREMENTS ARE NEW

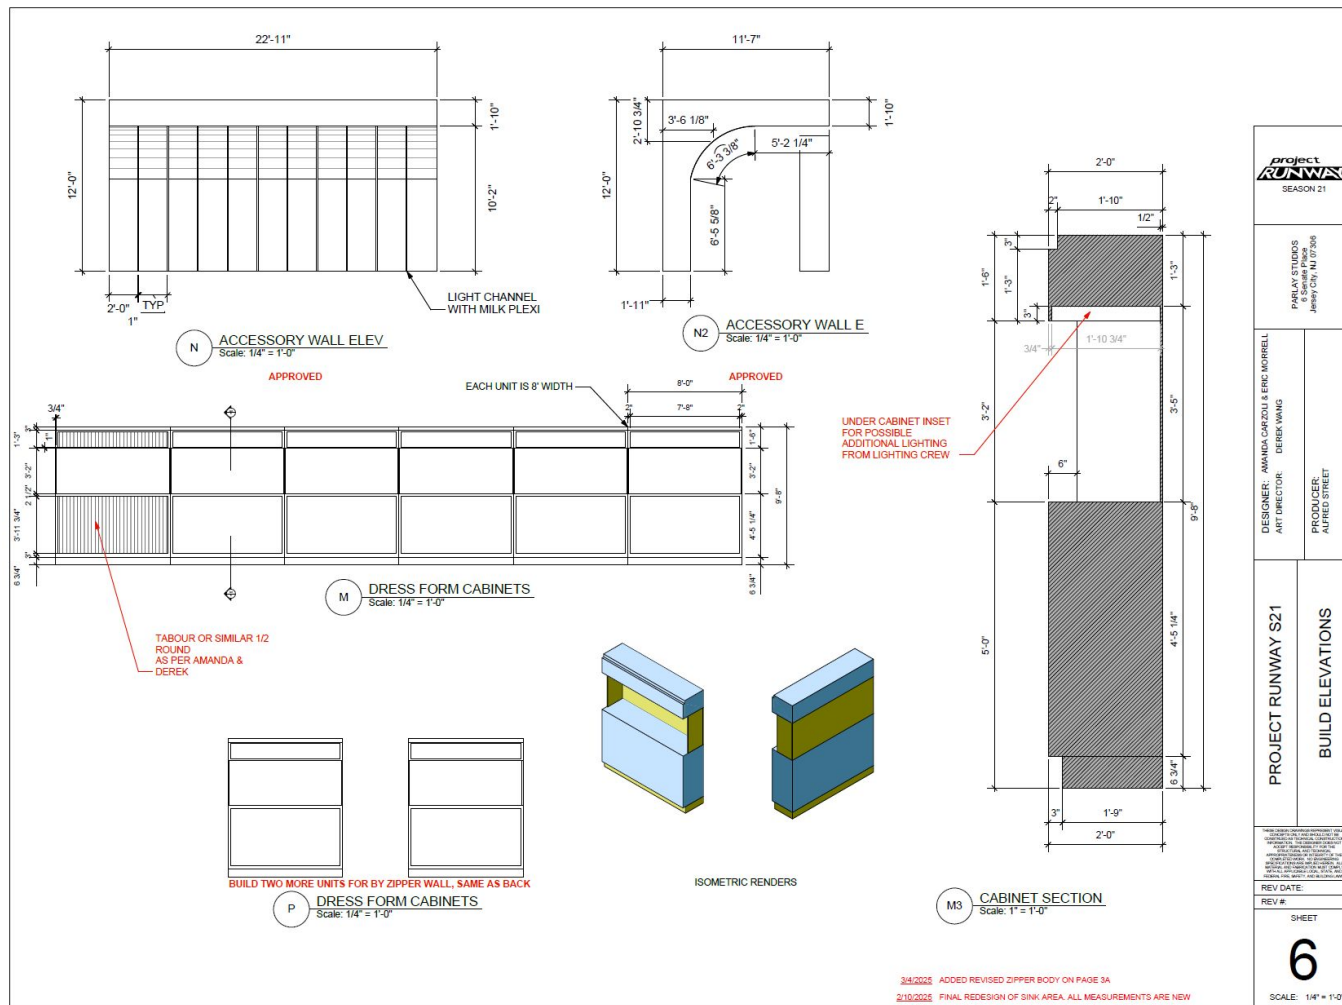

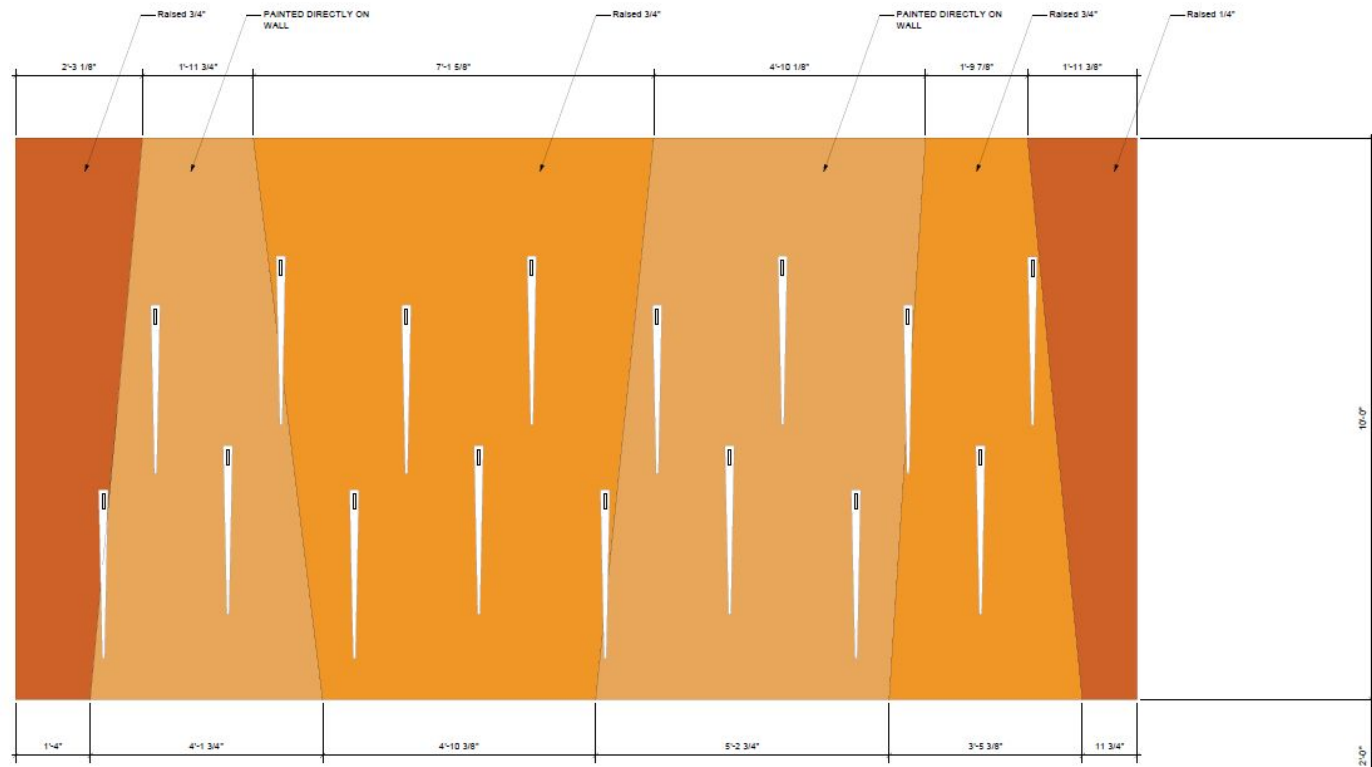


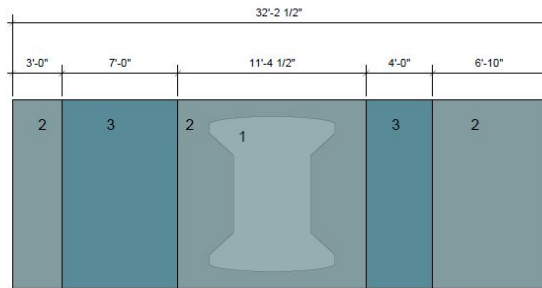


WEST LOUNGE WALL

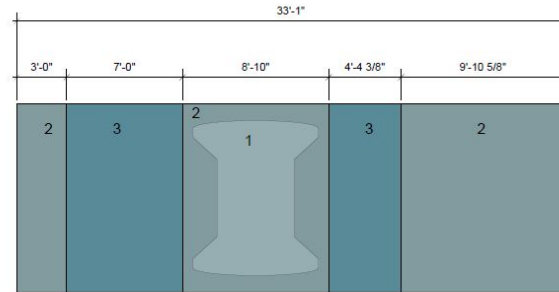


NORTH WALL

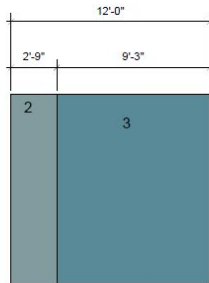

WALL TO OFF CAMERA
EAST WALL

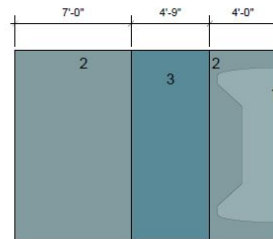


TV WALL
EAST WALL

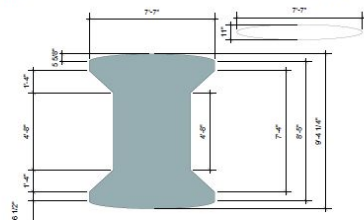


3 SHAPE MEASUREMENTS
Scale 3/8" = 1'-0"

1 Lounge Walls Paint Elevation
Scale 3/8" = 1'-0"

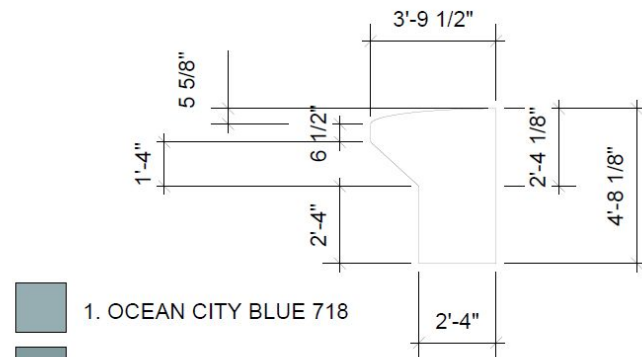


2 1/4 Stencil
Scale 3/8" = 1'-0"



- 1. OCEAN CITY BLUE 718
- 2. HEMLOCK 729
- 3. BLUE TOILE 748

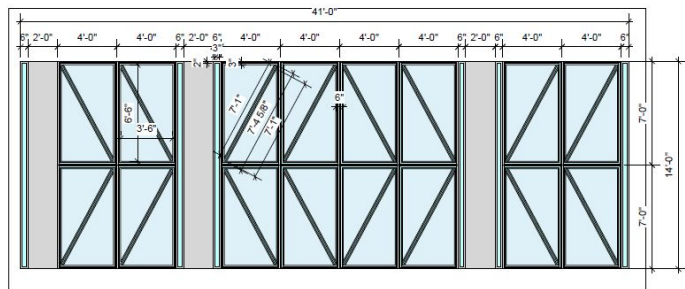


3 JUDGES WALL ELEV
Scale: 1/4" = 1'-0"

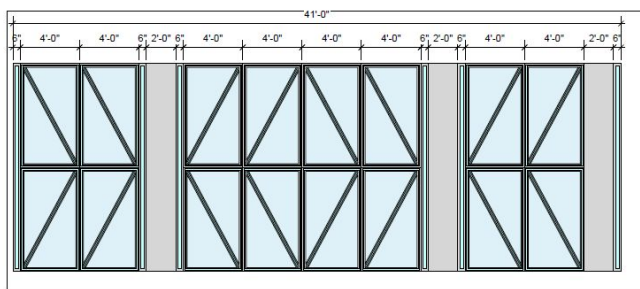


4 DESIGNERS WALL ELEV
Scale: 1/4" = 1'-0"

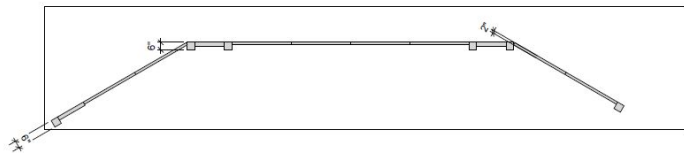
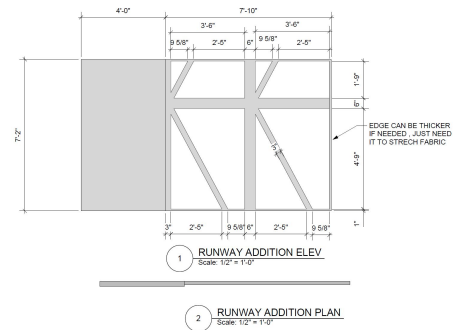


1 JUDGES WALL PLAN
Scale: 1/4" = 1'-0"

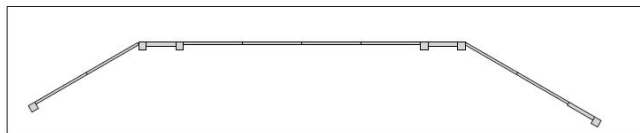


2 DESIGNERS WALL PLAN
Scale: 1/4" = 1'-0"

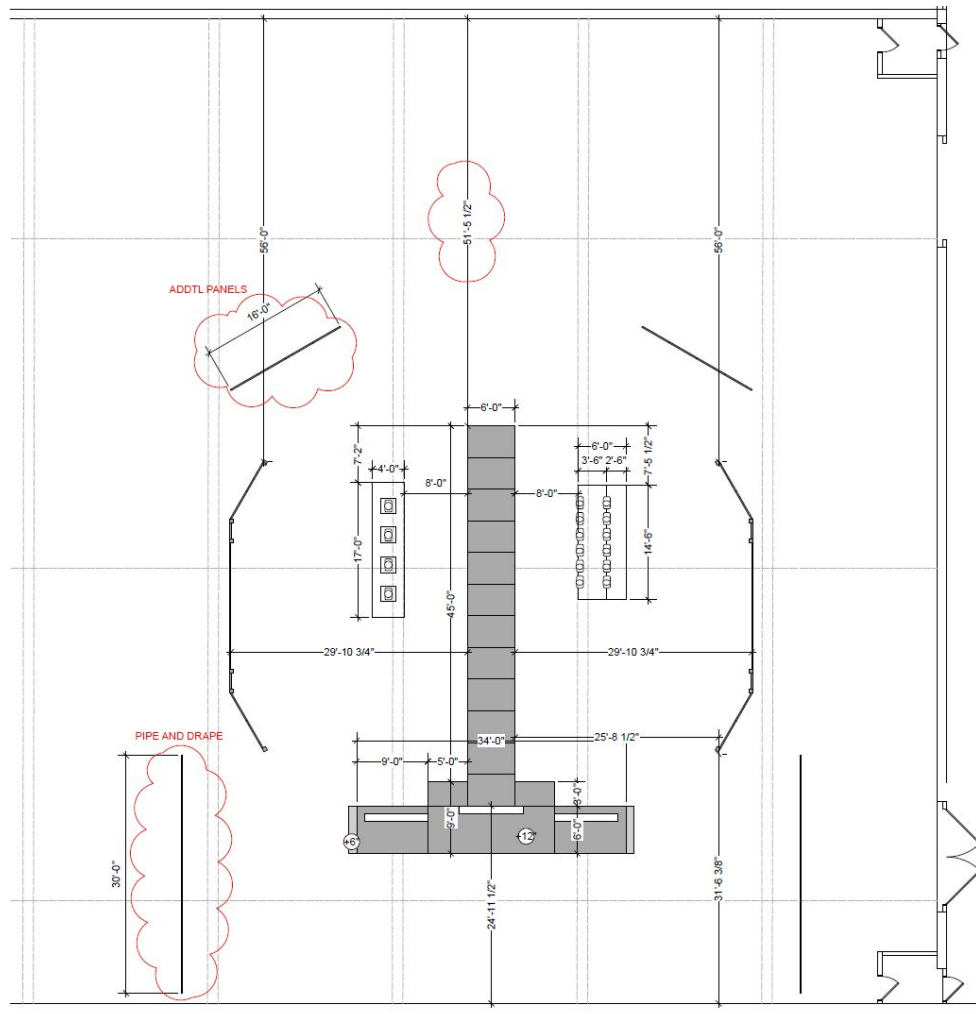

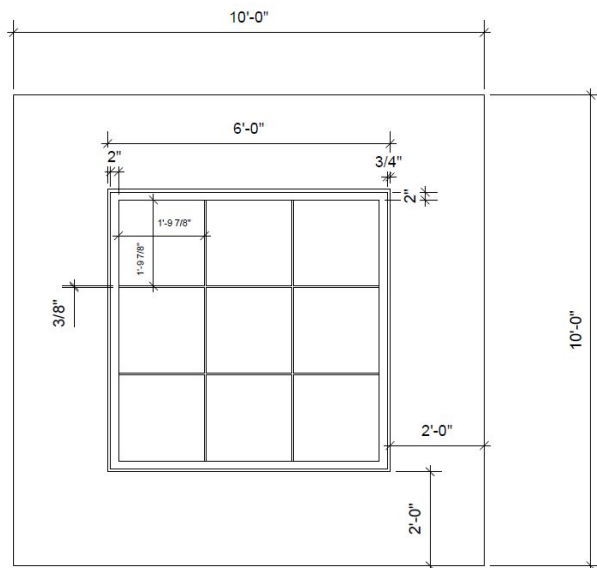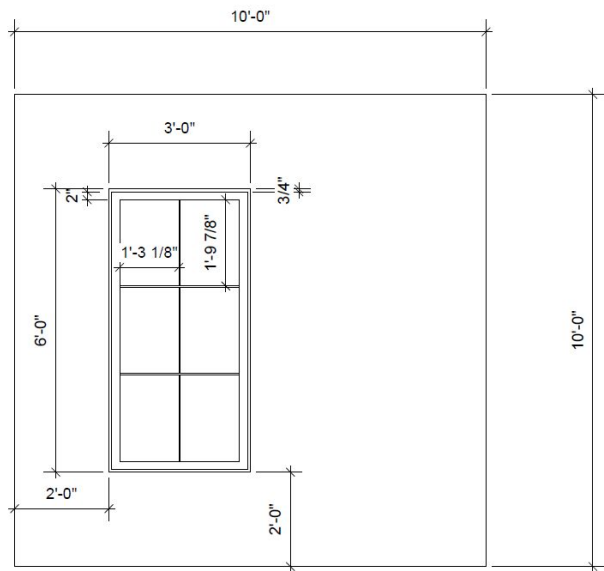


2 WINDOW FLAT ELEV
Scale: 1/2" = 1'-0"

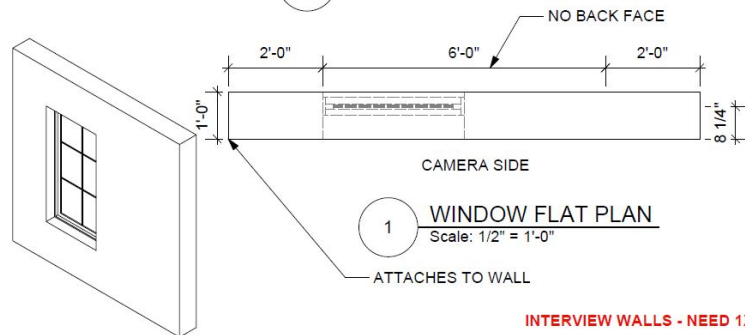

1 WINDOW FLAT PLAN
Scale: 1/2" = 1'-0"

INTERVIEW WALLS - NEED 1X

2 WINDOW FLAT ELEV
Scale: 1/2" = 1'-0"

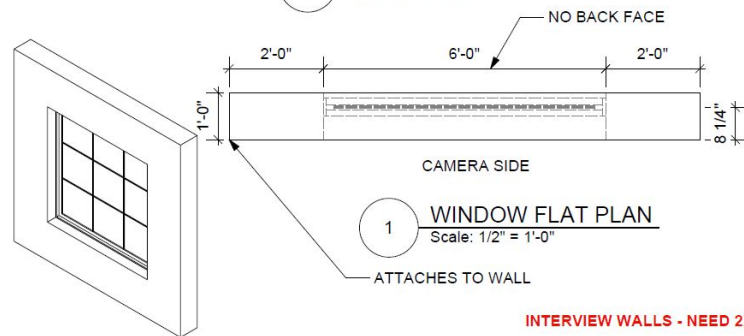

1 WINDOW FLAT PLAN
Scale: 1/2" = 1'-0"

INTERVIEW WALLS - NEED 2X

